


SIGNAGE SHOWN IS FOR SCHEMATIC USE ONLY - SIGNAGE IS COORDINATED UNDER SEPARATE PERMIT BY SIGN MANUFACTURE AND IS NOT COVERED UNDER THIS PERMIT.

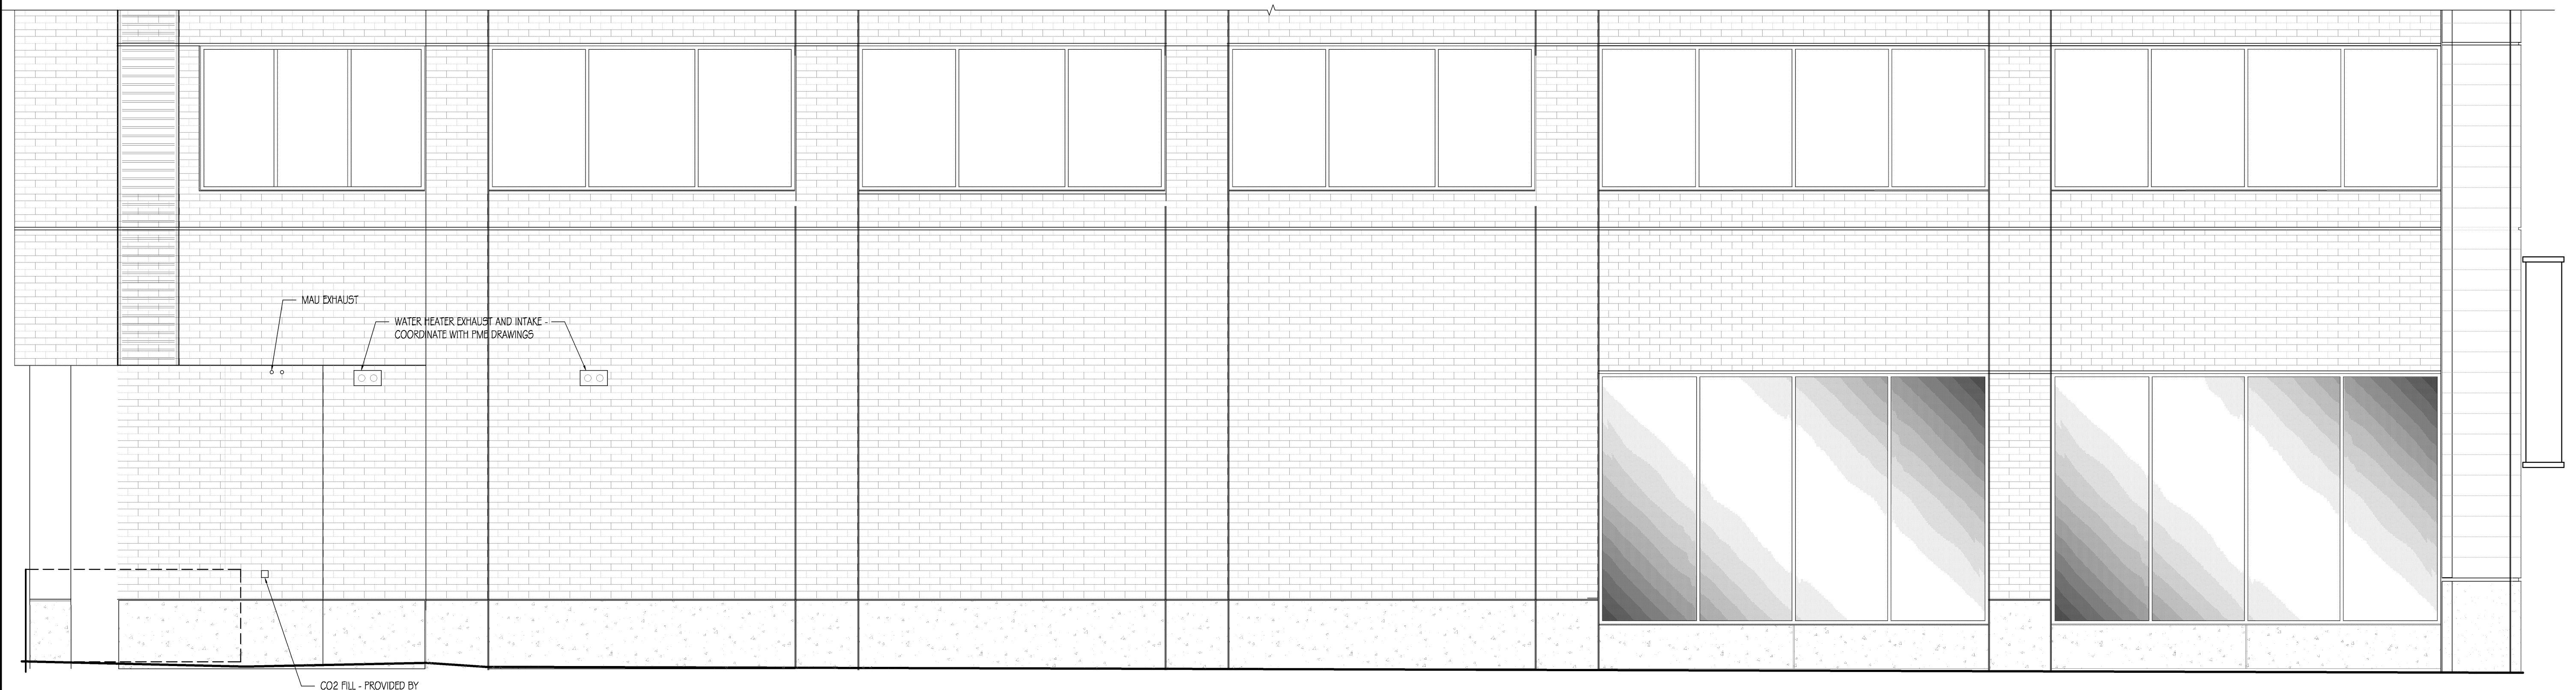

C1 EXTERIOR ELEVATION - SOUTH


Scale: 1/4" = 1'-0"




A1 EXTERIOR ELEVATION - WEST

Scale: 1/4" = 1'-0"

LINGLEDISIGNGROUP, INC
 WEST MAIN STREET
 LENA, IL 61048-1158
 PHONE: 815-369-9155
 FAX: 815-369-4495
 WWW.LINGLEDISIGN.COM

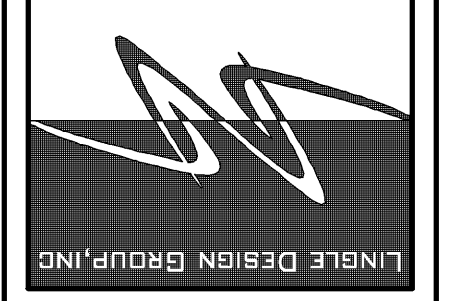

ALL DRAWINGS AND WRITTEN MATERIAL CONTAINED HEREIN ARE THE PROPERTY OF THE ARCHITECT. THEY MAY NOT BE REPRODUCED, COPIED, REUSED, OR DISCLOSED IN ANY MANNER WITHOUT WRITTEN AUTHORIZATION FROM THE ARCHITECT.

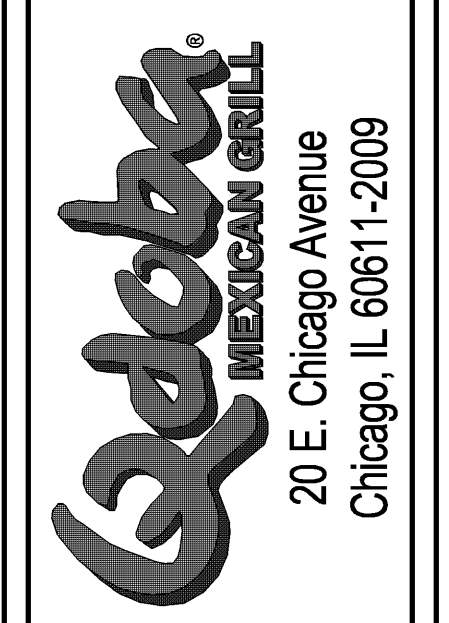

REVISIONS:	DATE:	DESCRIPTION:
#	1/8/10	ISSUED FOR PERMIT

PROJECT NUMBER: 08-116
 DRAWN BY: SRM
 CHECKED BY: JTC

SHEET TITLE:
 EXTERIOR ELEVATIONS

SHEET NUMBER:
A201