



SIGNAGE SHOWN IS FOR SCHEMATIC USE ONLY - SIGNAGE IS COORDINATED UNDER SEPARATE PERMIT BY SIGN MANUFACTURE AND IS NOT COVERED UNDER THIS PERMIT.

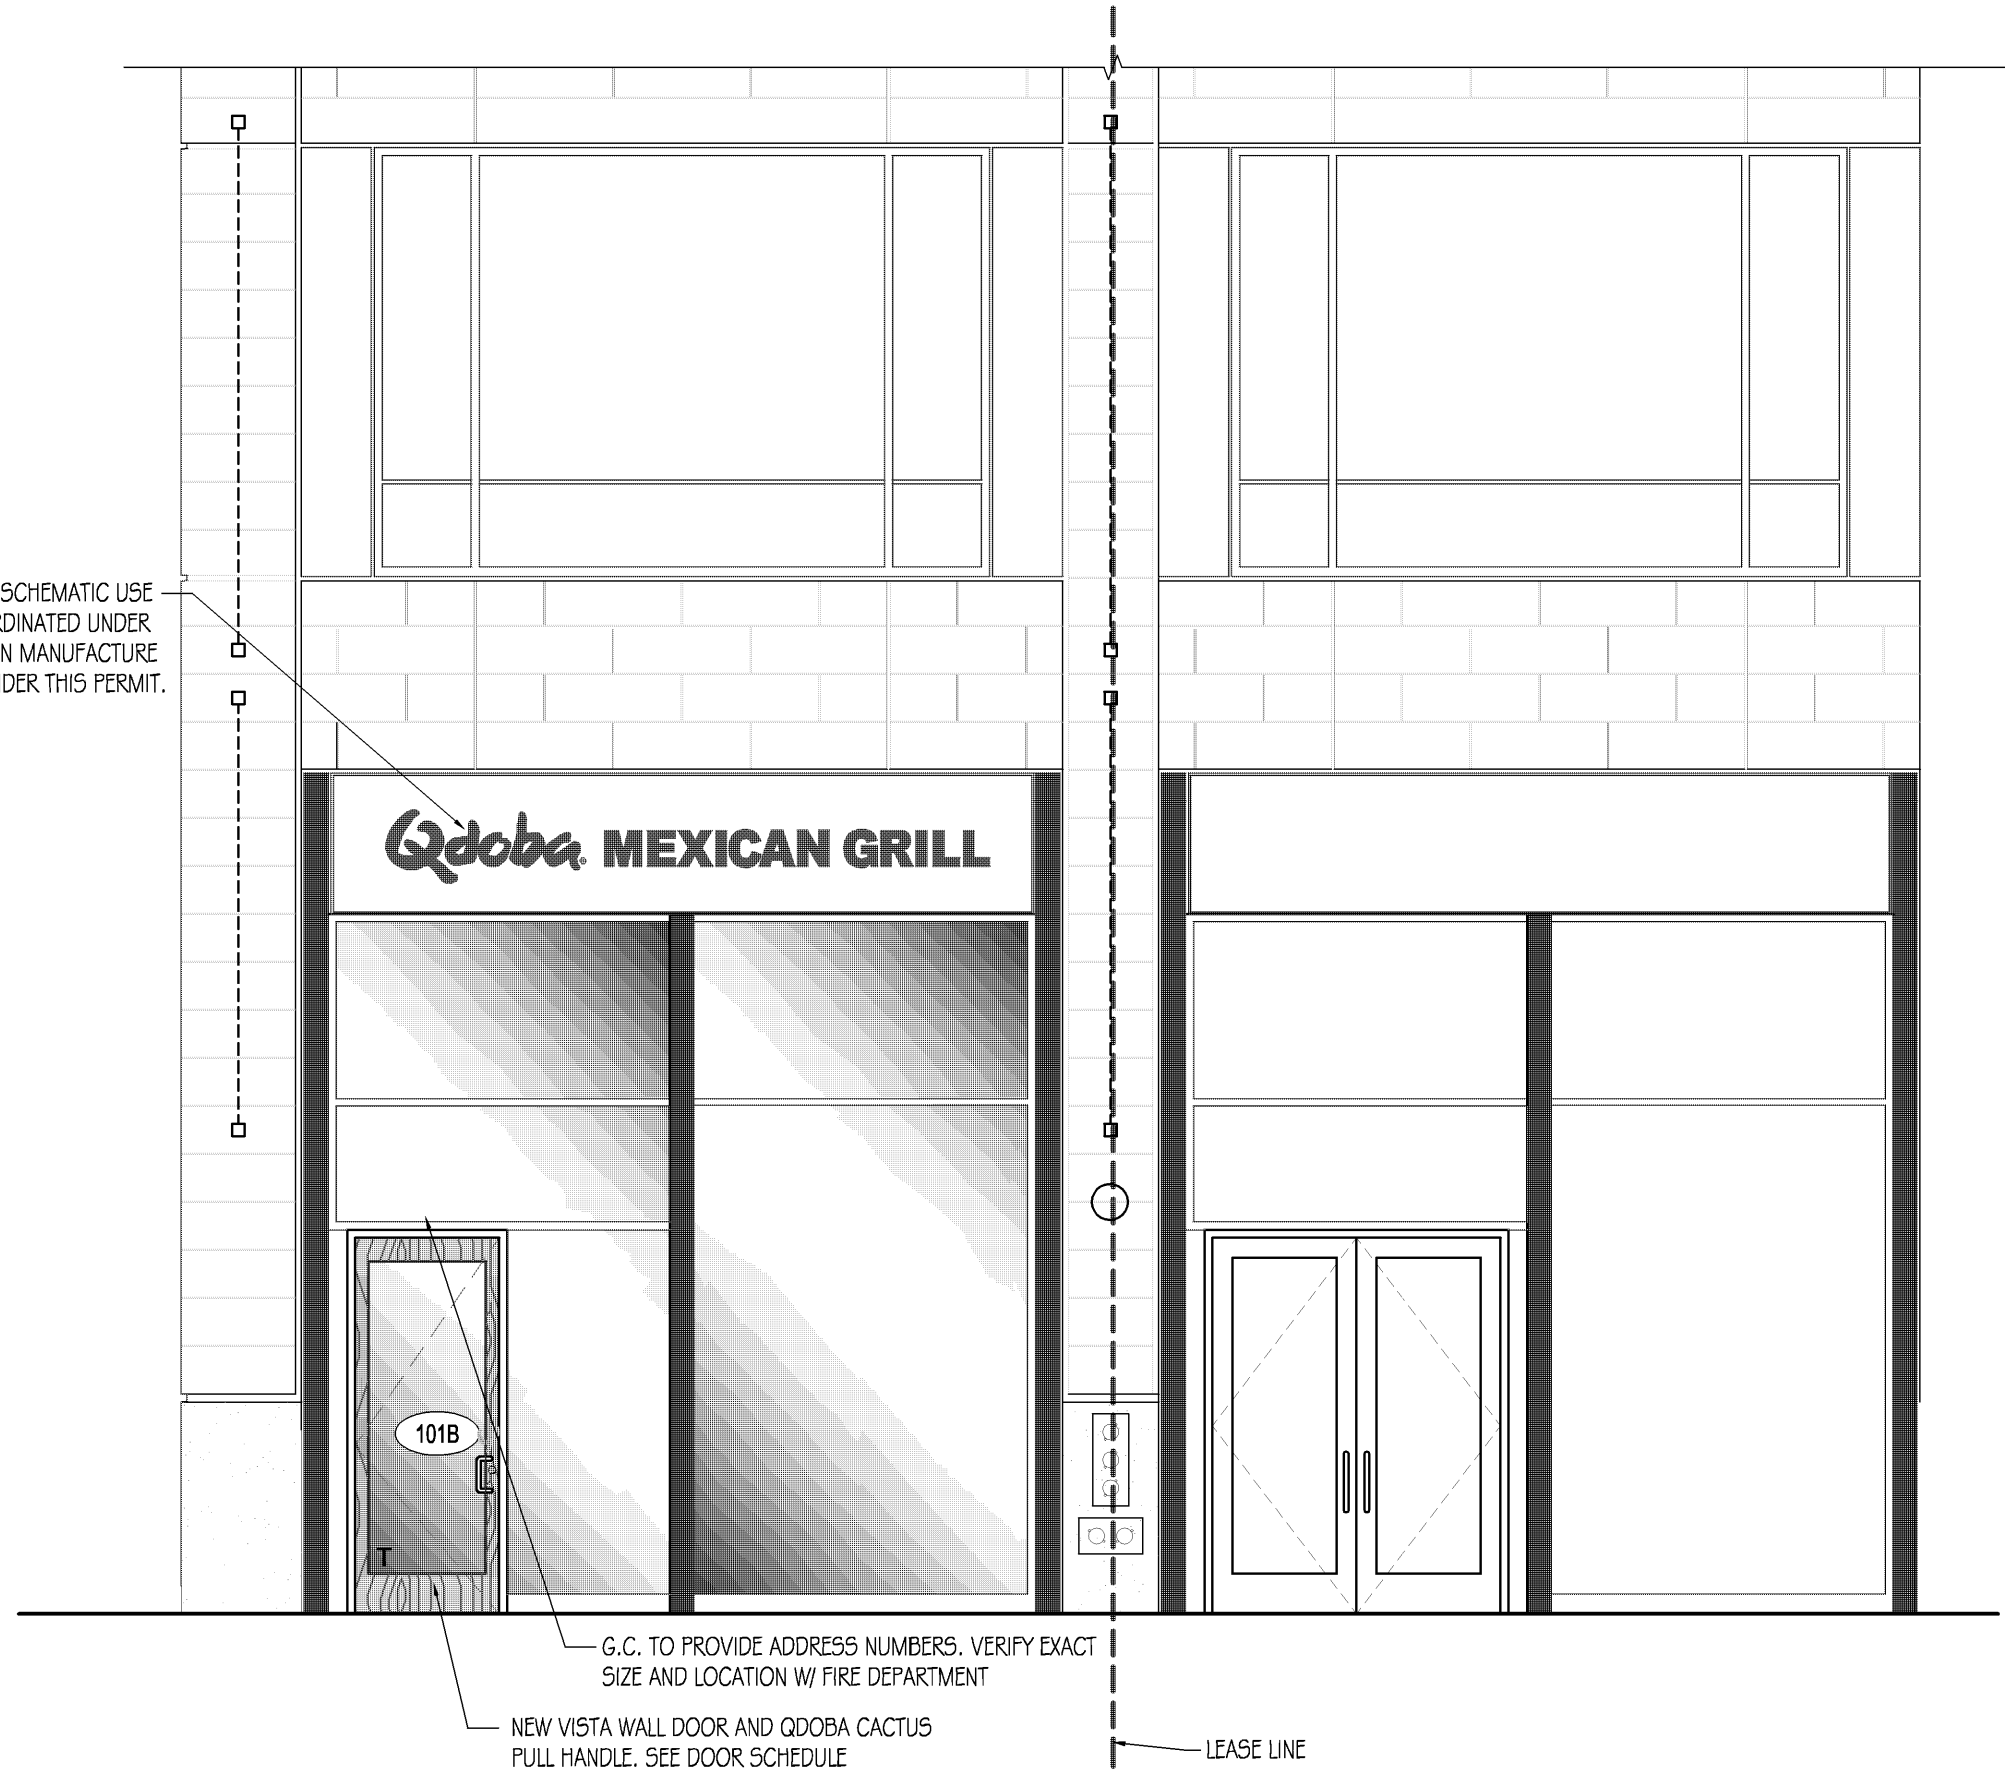

**C1** EXTERIOR ELEVATION - SOUTH


Scale: 1/4" = 1'-0"

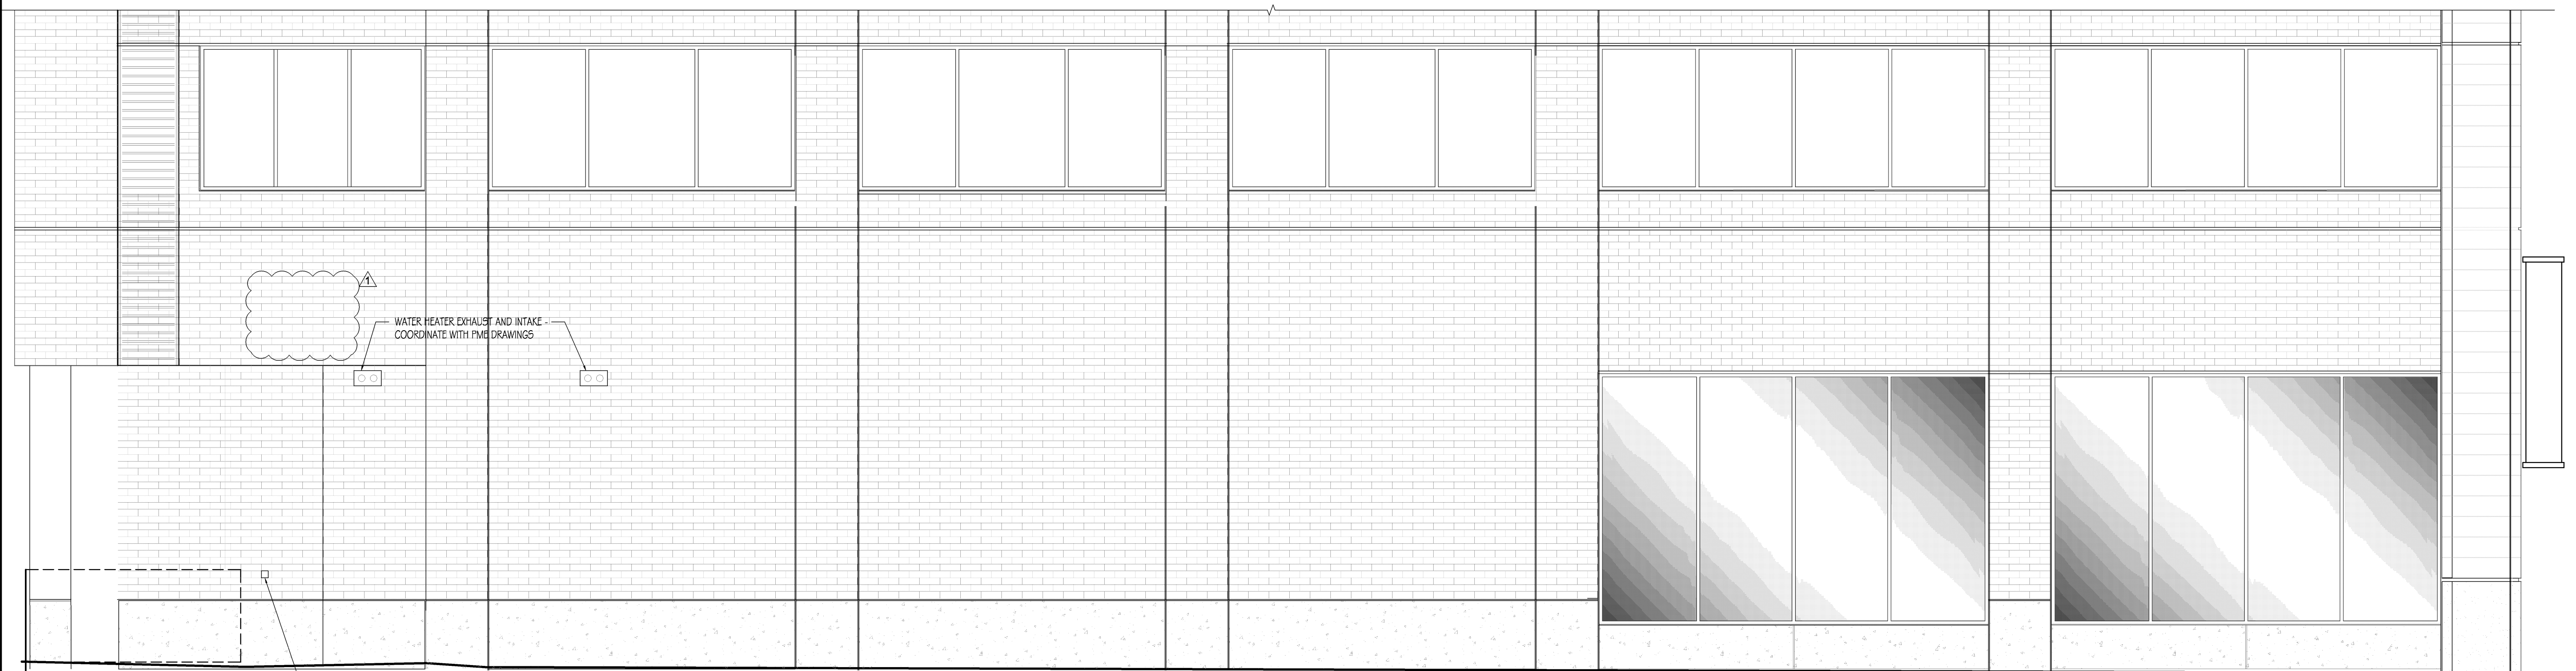

**A1** EXTERIOR ELEVATION - WEST

Scale: 1/4" = 1'-0"

LINGLEDESIGNGROUP, INC  
 WEST MAIN STREET  
 LENA, IL 61048 158  
 PHONE: 815-369-9155  
 FAX: 815-369-4495  
 WWW.LINGLEDESIGN.COM

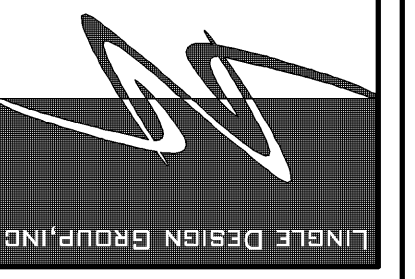

© ALL DRAWINGS AND WRITTEN MATERIAL CONTAINED HEREIN ARE THE PROPERTY OF THE ARCHITECT. THEY MAY NOT BE REPRODUCED, COPIED, REUSED, OR DISCLOSED IN ANY MANNER WITHOUT WRITTEN AUTHORIZATION FROM THE ARCHITECT.

**Qdoba**  
 MEXICAN GRILL  
 20 E. Chicago Avenue  
 Chicago, IL 60611-2009

REVISIONS:	DATE:	DESCRIPTION:
#	1/8/10	ISSUED FOR PERMIT
	1/18/10	ISSUED FOR PERMIT

PROJECT NUMBER: 08-116  
 DRAWN BY: SRM  
 CHECKED BY: JTC

SHEET TITLE:  
**EXTERIOR ELEVATIONS**

SHEET NUMBER:  
**A201**