

REVISIONS

PROPOSED DEVELOPMENT FOR:
BOLINGBROOK SEMU, LLC.
LOCATION
123 N. WEBER ROAD
BOLINGBROOK, ILLINOIS

Reitan Architects, LLC.
1325 Wiley Road - Suite 166 - Schaumburg, Illinois 60173
PH. 847-519-1227 - FAX 847-519-0347
Assumed Name No. 184-004083

THE USER CERTIFY THAT THESE PLANS WERE PREPARED UNDER MY PERSONAL SUPERVISION AND TO THE BEST OF MY KNOWLEDGE AND BELIEF THEY COMPLY WITH ALL APPLICABLE CODES, ORDINANCES AND REGULATIONS OF THE VILLAGE OF BOLINGBROOK, ILLINOIS.


SHEET NAME
SITE PLAN

SHEET
ST1
OF 2

© Copyright, Reitan Architects, LLC.

PROJECT NO.
1414

LOT 1
FIRST RETAIL RESUBDIVISION OF COUNTRY AIRE PLAZA
DOCUMENT NUMBER R2001-0225544

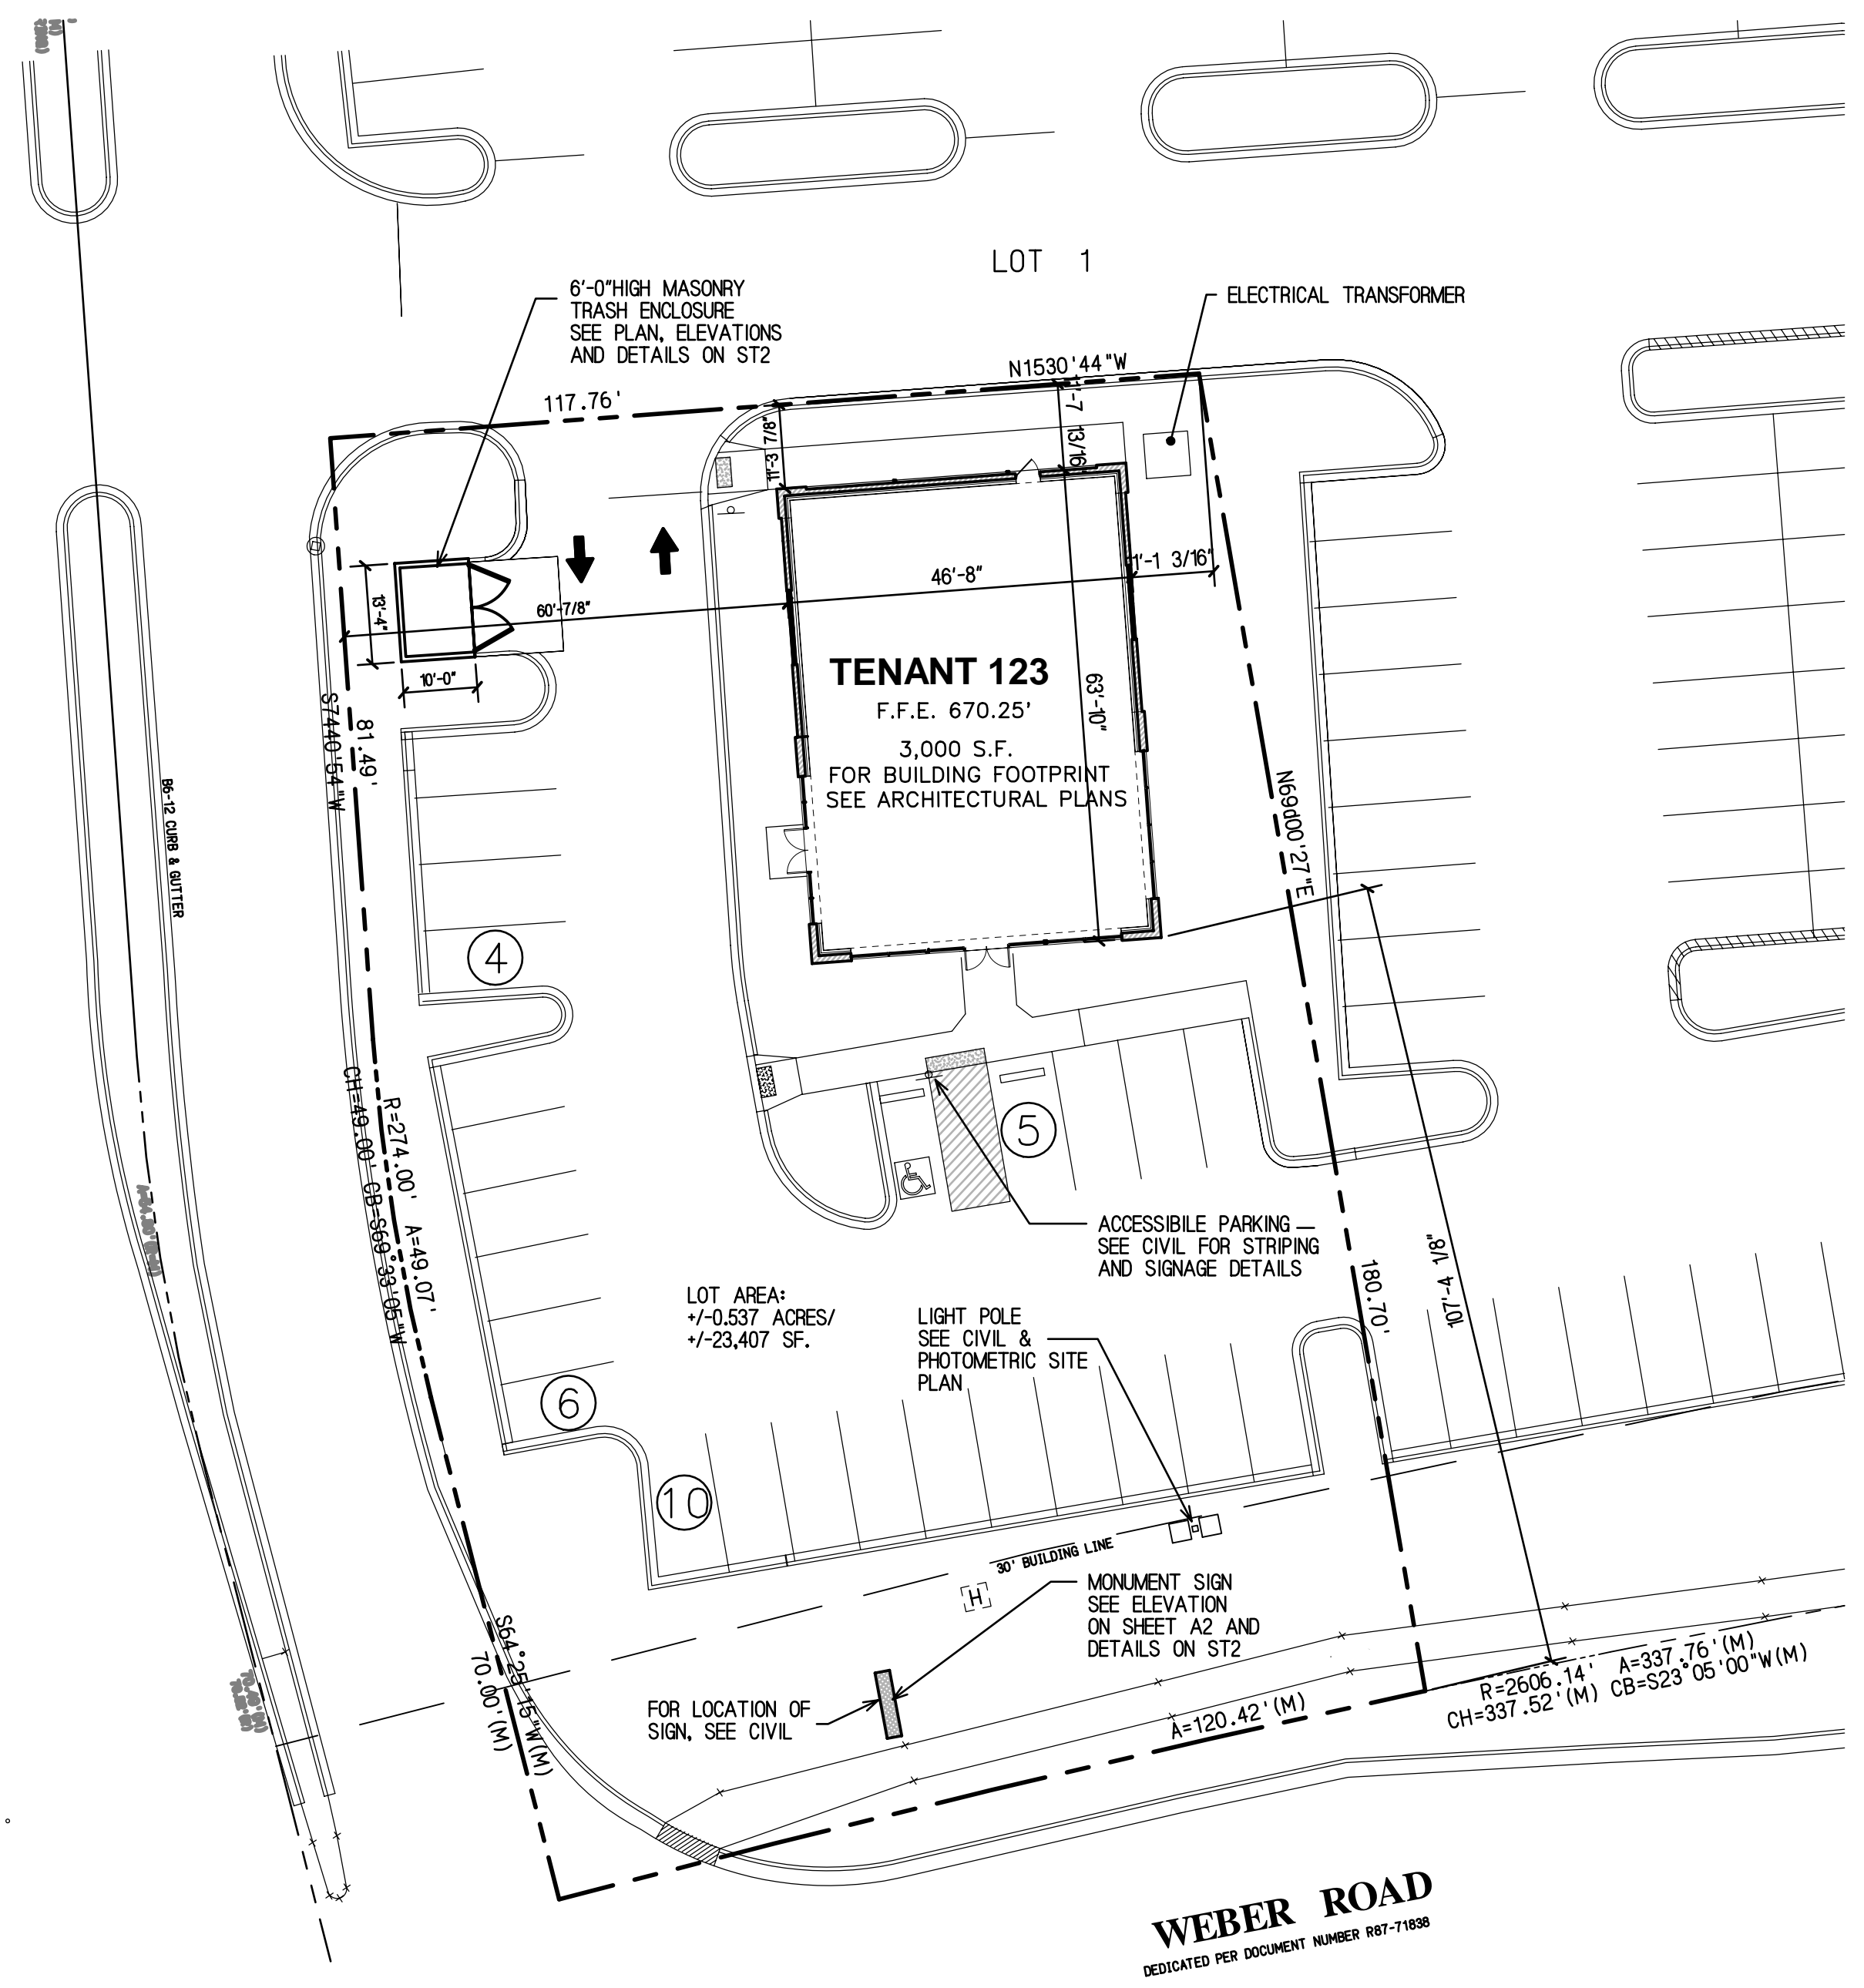

NOTE:
SEE CIVIL DRAWINGS FOR DIMENSION PLAN, GRADING,
UTILITY PLAN, DRAINAGE AND SITE ADA DETAILS

NORTH
Site Plan
SCALE: 1"=20'-0"