



SIMULATED NIGHT VIEW



PLACEMENT OF SIGNS- N.T.S.

LED INNER ILLUMINATED PAN CHANNEL LETTERS: CUSTOM STACKED N
- DAY/NIGHT OPTION (3" DEEP LOW-PROFILE WIREWAY MOUNTED)

ALL VINYL APPLIED 2nd SURFACE

- .063 ALUMINUM BACKS .040 PRE-FINISHED BLACK RETURNS,
- 1/8" WHITE #7328 ACRYLIC FACES W/ VINYL APPLIED 2ND SURFACE
 ("QDOBA MEXICAN GRILL": APPLY 3M VINYL #3630-143 POPPY RED)
- 1" BLACK JEWELITE TRIMCAP


INNER ILLUMINATE RED/ORANGE LED'S ("QDOBA MEXICAN GRILL")

- REGISTRATION MARK: 1/4" WHITE ACRYLIC W/ APPLIED 3M VINYL #3630 -143
- 3" DEEP LOW-PROFILE WIREWAY PAINTED TO MATCH BUILDING, FINAL COLOR T.B.D.
- UL APPROVED AND LABELED

VINYL/PMS COLORS

230-143 POPPY RED PMS# 1788C

LOW-PROFILE WIREWAY MOUNTED: LED NOT TO SCALE

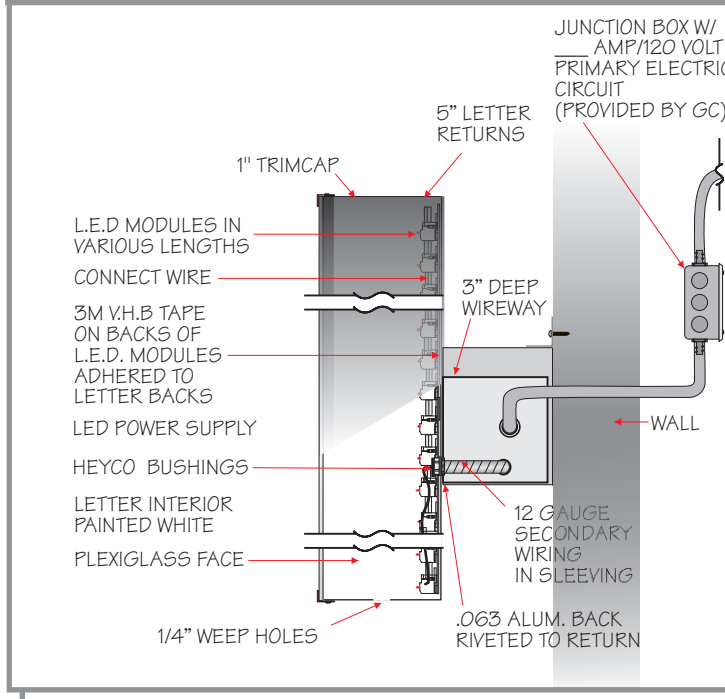


THIS DESIGN IS THE PROPERTY OF AD LIGHT + SIGN AND IS SUBMITTED FOR YOUR USE IN CONJUNCTION WITH A PROJECT BEING PLANNED FOR YOU BY AD LIGHT. IT CANNOT BE REPRODUCED EITHER IN WHOLE OR IN PART WITHOUT WRITTEN CONSENT.



CLIENT	Qdoba Mexican Grill	PROJECT	Exterior Sign Package	LOCATION	20-24 E. Chicago Ave. Chicago, IL
	4150 Elati St. Denver CO 80216 ph: 303-399-3334 fx: 303-399-3395 www.adlightandsign.com	ACCOUNT MANAGER	Catherine Allen	AD LIGHT WILL ENDEAVOR TO CLOSELY MATCH COLORS, INCLUDING PMS, WHERE SPECIFIED WE CANNOT GUARANTEE MATCHES DUE TO VARYING COMPATIBILITY OF SURFACE MATERIALS AND PAINTS USED. ALL ILLUMINATED DISPLAYS BUILT 120VOLT UNLESS OTHERWISE SPECIFIED. 120VAC. PRIMARY POWER TO AND FINAL HOOKUP BY OTHERS SIGN CIRCUIT(S) REQUIRE DEDICATED HOT, NEUTRAL, AND GROUND TERMINATING AT PANEL	
		DRAWN BY	JY		
		DRAWING SCALE	NOTED		

DATE	11/6/09
REVISED	11/24/09
APPROVED	
APPROVAL SIGNATURE	

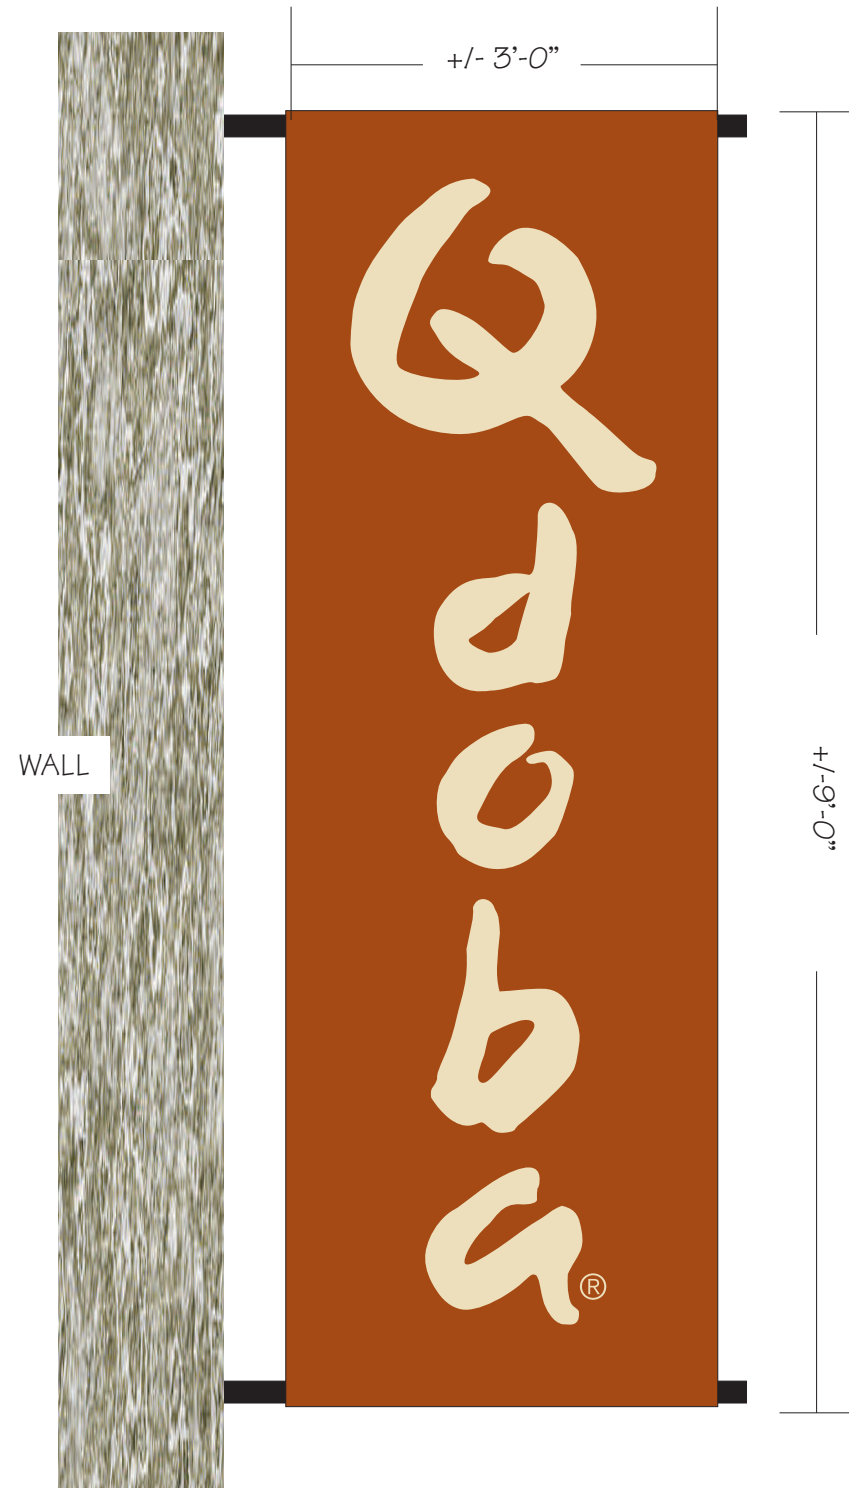

DIGITALLY PRINTED BANNER- DOUBLE SIDED

- MIN. 13 OZ. BANNER MATERIAL W/ POLE POCKETS TOP AND BOTTOM TO ATTACHED TO EXISTING BANNER POLES ON SITE
- BACKGROUND TO MATCH SW 2917 CLAYPOT
- QDOBA TO MATCH PMS 468 (BONE)

COLORS	
	SW #2917 CLAYPOT
	PMS 468 (BONE)




PLACEMENT OF SIGNS- N.T.S.

THIS DESIGN IS THE PROPERTY OF AD LIGHT + SIGN AND IS SUBMITTED FOR YOUR USE IN CONJUNCTION WITH A PROJECT BEING PLANNED FOR YOU BY AD LIGHT. IT CANNOT BE REPRODUCED EITHER IN WHOLE OR IN PART WITHOUT WRITTEN CONSENT.



CLIENT	Qdoba Mexican Grill	PROJECT	Exterior Sign Package	LOCATION	20-24 E. Chicago Ave. Chicago, IL
	4150 Elati St. Denver CO 80216 ph: 303-399-3334 fx: 303-399-3395 www.adlightandsign.com	ACCOUNT MANAGER	Catherine Allen	AD LIGHT WILL ENDEAVOR TO CLOSELY MATCH COLORS, INCLUDING PMS, WHERE SPECIFIED WE CANNOT GUARANTEE MATCHES DUE TO VARYING COMPATIBILITY OF SURFACE MATERIALS AND PAINTS USED. ALL ILLUMINATED DISPLAYS BUILT 120VOLT UNLESS OTHERWISE SPECIFIED. 120VAC. PRIMARY POWER TO AND FINAL HOOKUP BY OTHERS SIGN CIRCUIT(S) REQUIRE DEDICATED HOT, NEUTRAL, AND GROUND TERMINATING AT PANEL	
		DRAWN BY	JY		
		DRAWING SCALE	NOTED		

DATE	11/6/09
REVISED	11/24/09
APPROVED	
APPROVAL SIGNATURE	

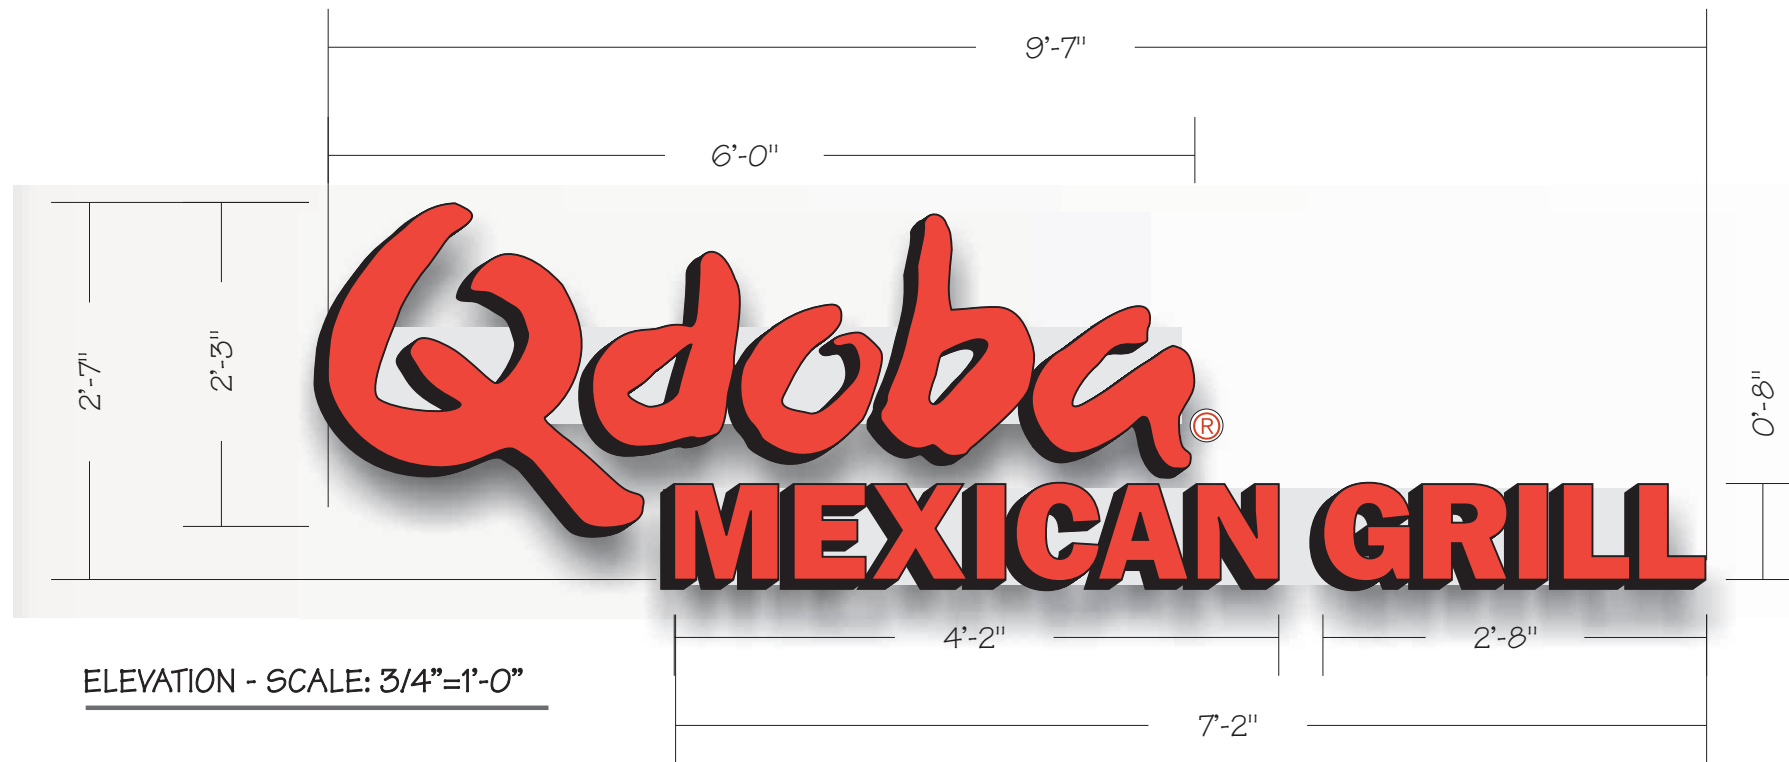


LED INNER ILLUMINATED PAN CHANNEL LETTERS: CUSTOM STACKED N (3" DEEP LOW-PROFILE WIREWAY MOUNTED)

- .063 ALUMINUM BACKS .040 PRE-FINISHED BLACK RETURNS,
- 1/8" WHITE #7328 ACRYLIC FACES W/ VINYL APPLIED 2ND SURFACE ("QDOBA MEXICAN GRILL": APPLY 3M VINYL #3630-143 POPPY RED)
- 1" BLACK JEWELITE TRIMCAP
- INNER ILLUMINATE RED/ORANGE LED'S ("QDOBA MEXICAN GRILL")
- REGISTRATION MARK: 1/4" WHITE ACRYLIC W/ APPLIED 3M VINYL #3630 -143
- 3" DEEP LOW-PROFILE WIREWAY PAINTED TO MATCH BUILDING, FINAL COLOR T.B.D.
- UL APPROVED AND LABELED

VINYL/PMS COLORS

230-143 POPPY RED PMS# 1788C

LOW-PROFILE WIREWAY MOUNTED: LED NOT TO SCALE

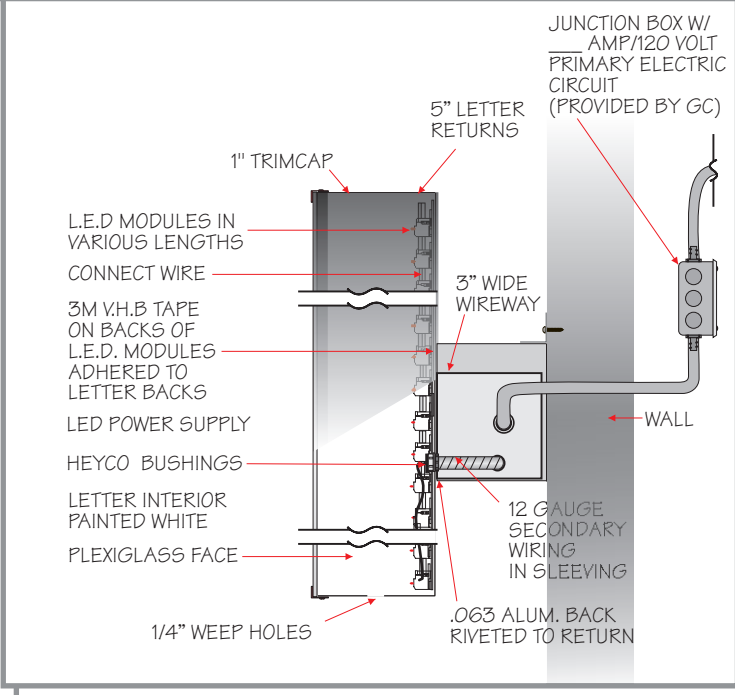

PLACEMENT OF SIGNS- N.T.S.

THIS DESIGN IS THE PROPERTY OF AD LIGHT + SIGN AND IS SUBMITTED FOR YOUR USE IN CONJUNCTION WITH A PROJECT BEING PLANNED FOR YOU BY AD LIGHT. IT CANNOT BE REPRODUCED EITHER IN WHOLE OR IN PART WITHOUT WRITTEN CONSENT.



CLIENT	Qdoba Mexican Grill	PROJECT	Exterior Sign Package	LOCATION	20-24 E. Chicago Ave. Chicago, IL
	4150 Elati St. Denver CO 80216 ph: 303-399-3334 fx: 303-399-3395 www.adlightandsign.com	ACCOUNT MANAGER	Catherine Allen	AD LIGHT WILL ENDEAVOR TO CLOSELY MATCH COLORS, INCLUDING PMS, WHERE SPECIFIED WE CANNOT GUARANTEE MATCHES DUE TO VARYING COMPATIBILITY OF SURFACE MATERIALS AND PAINTS USED. ALL ILLUMINATED DISPLAYS BUILT 120VOLT UNLESS OTHERWISE SPECIFIED. 120VAC. PRIMARY POWER TO AND FINAL HOOKUP BY OTHERS SIGN CIRCUIT(S) REQUIRE DEDICATED HOT, NEUTRAL, AND GROUND TERMINATING AT PANEL	
		DRAWN BY	JY	DATE	11/6/09
		DRAWING SCALE	NOTED	REVISED	11/24/09
				APPROVED	
				APPROVAL SIGNATURE	