


**A2 TYPICAL REMOVABLE PATIO FENCE DETAIL**


Scale: 3/4" = 1'-0"

**P**

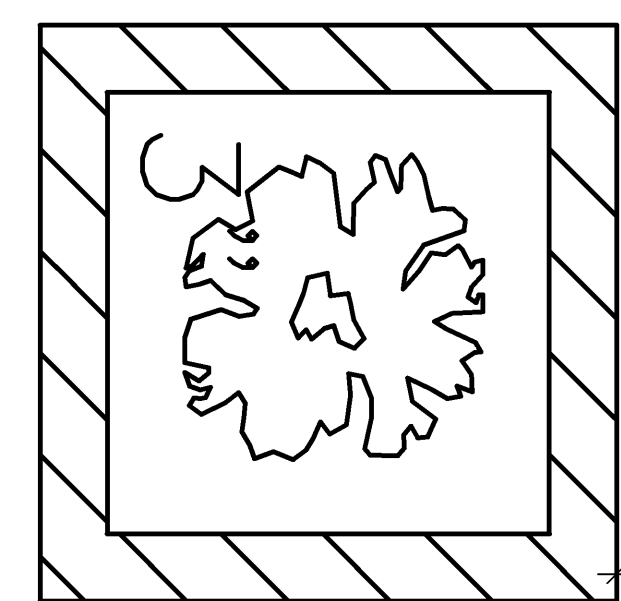


**A4 PATIO PLAN**

SCALE: 1/4" = 1'-0"

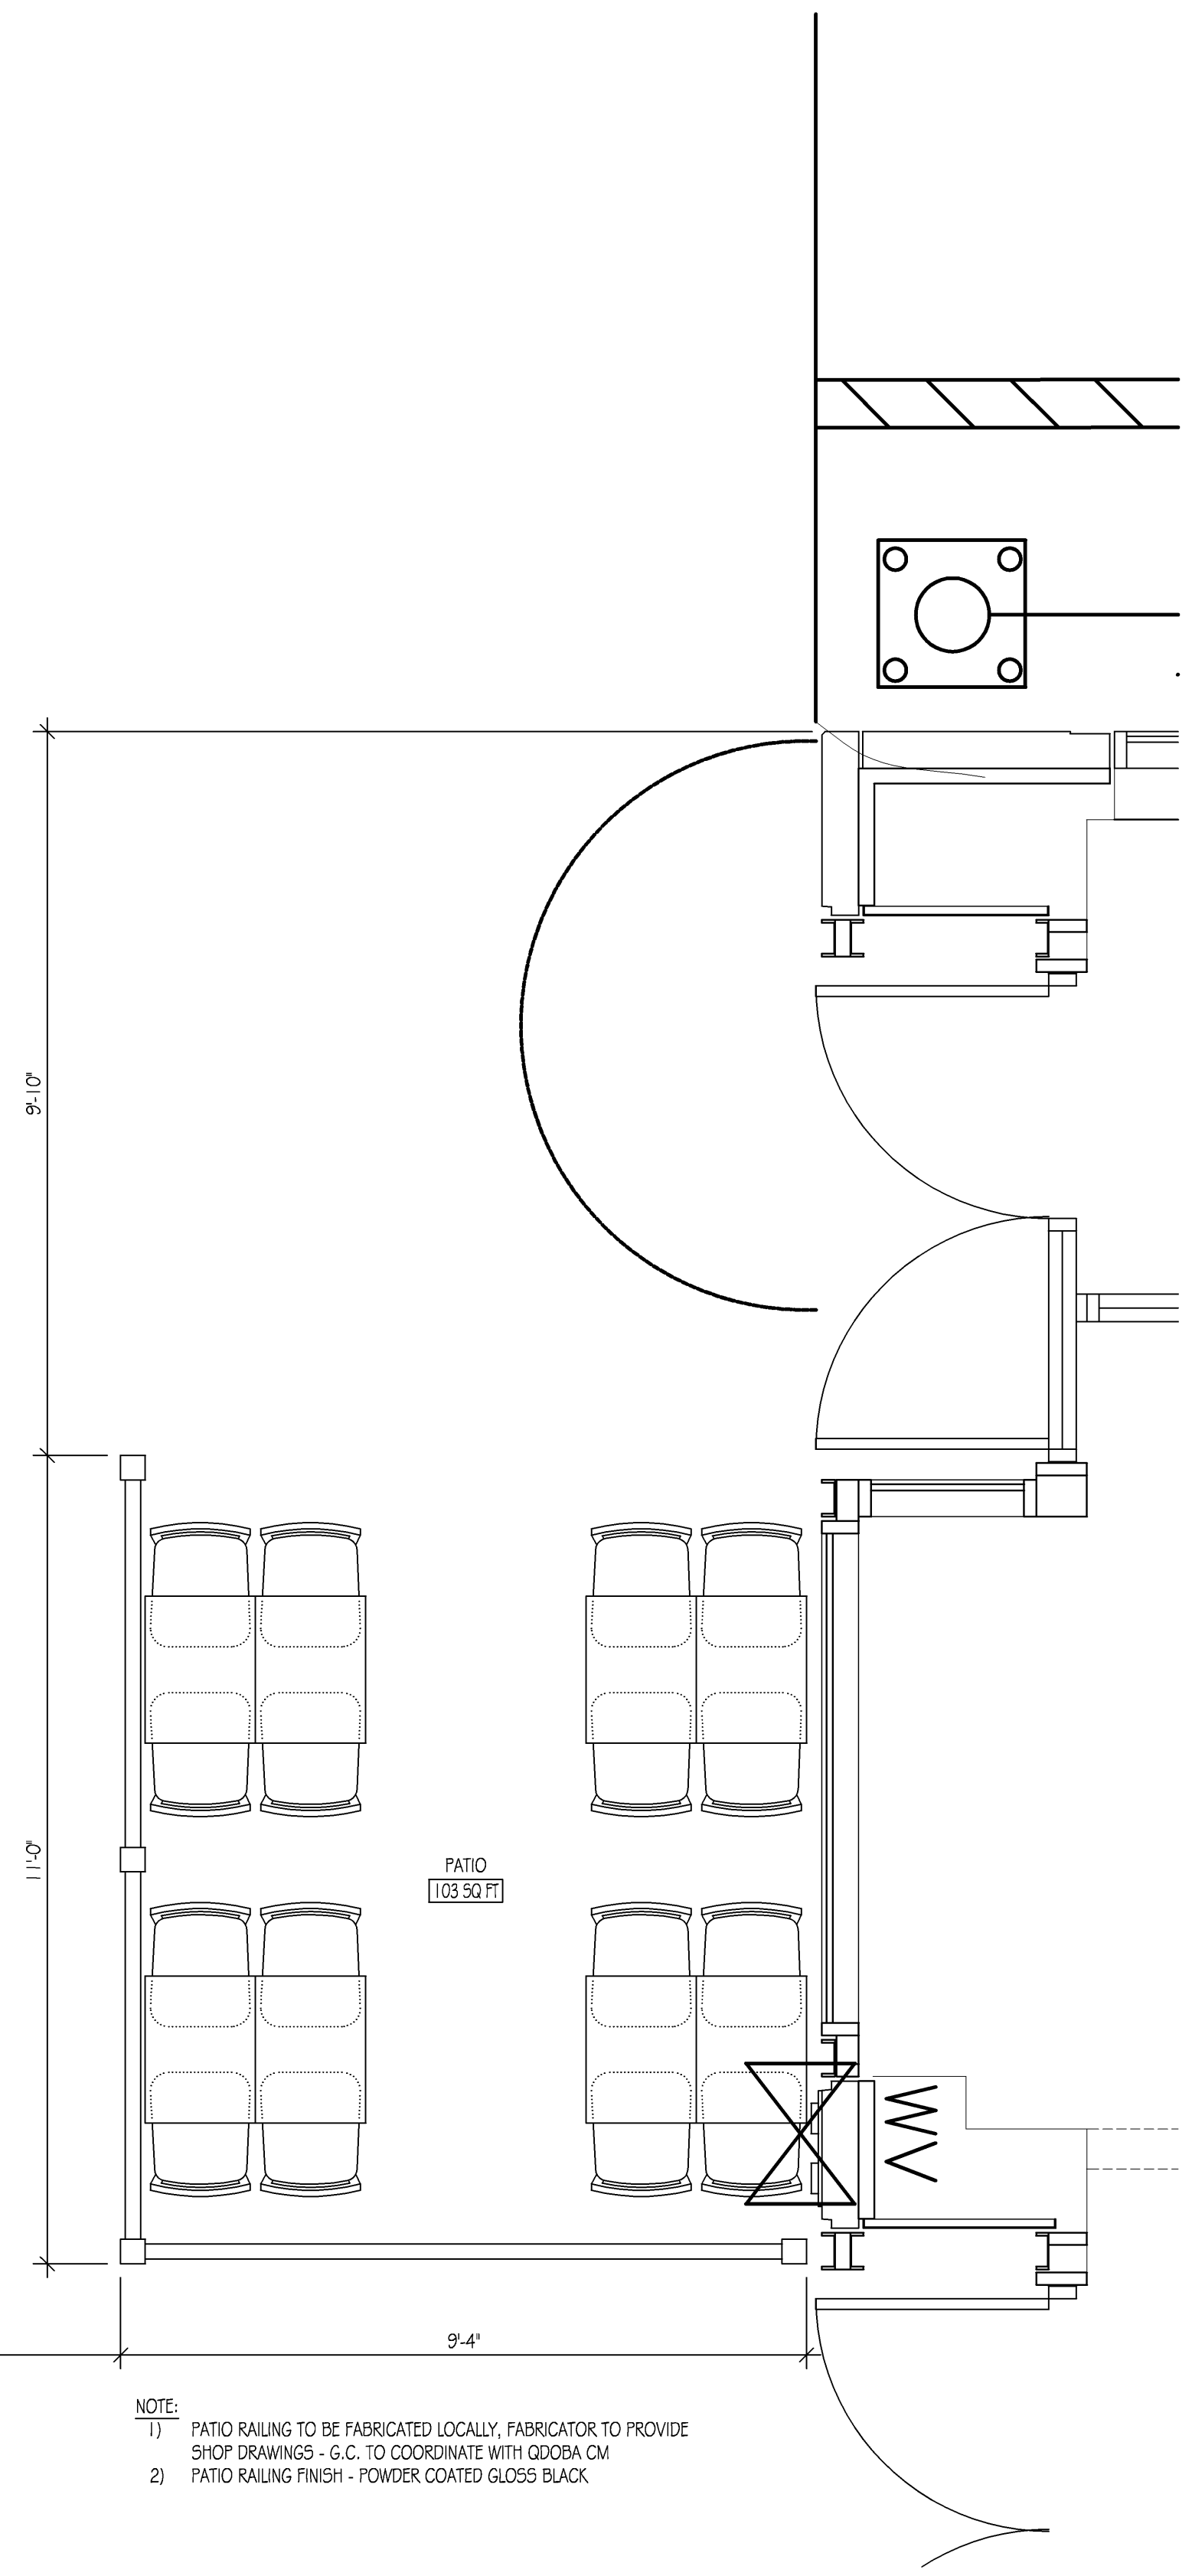

- NOTE:
- 1) PATIO RAILING TO BE FABRICATED LOCALLY, FABRICATOR TO PROVIDE SHOP DRAWINGS - G.C. TO COORDINATE WITH GOOBA CM
  - 2) PATIO RAILING FINISH - POWDER COATED GLOSS BLACK

LINGLEDISIGNGROUP, INC  
 WEST MAIN STREET  
 LENA, IL 61048 158  
 PHONE: 815-369-9155  
 FAX: 815-369-4495  
 WWW.LINGLEDISIGN.COM

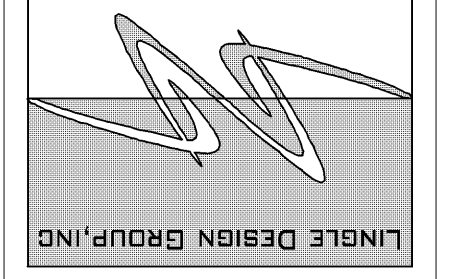

© ALL DRAWINGS AND WRITTEN MATERIAL CONTAINED HEREIN ARE THE PROPERTY OF THE ARCHITECT. THEY MAY NOT BE REPRODUCED, COPIED, REUSED, OR DISCLOSED IN ANY MANNER WITHOUT WRITTEN AUTHORIZATION FROM THE ARCHITECT.

**Gooba**  
 MEXICAN GRILL  
 20 E. Chicago Avenue  
 Chicago, IL 60611-2009

REVISIONS #	DATE	DESCRIPTION
1	1/8/10	ISSUED FOR PERMIT

PROJECT NUMBER: 08-116  
 DRAWN BY: SRM  
 CHECKED BY: JTC

SHEET TITLE:  
**PATIO PLAN**

SHEET NUMBER:  
**A310**