


TYPICAL ACCESSIBILITY DETAILS

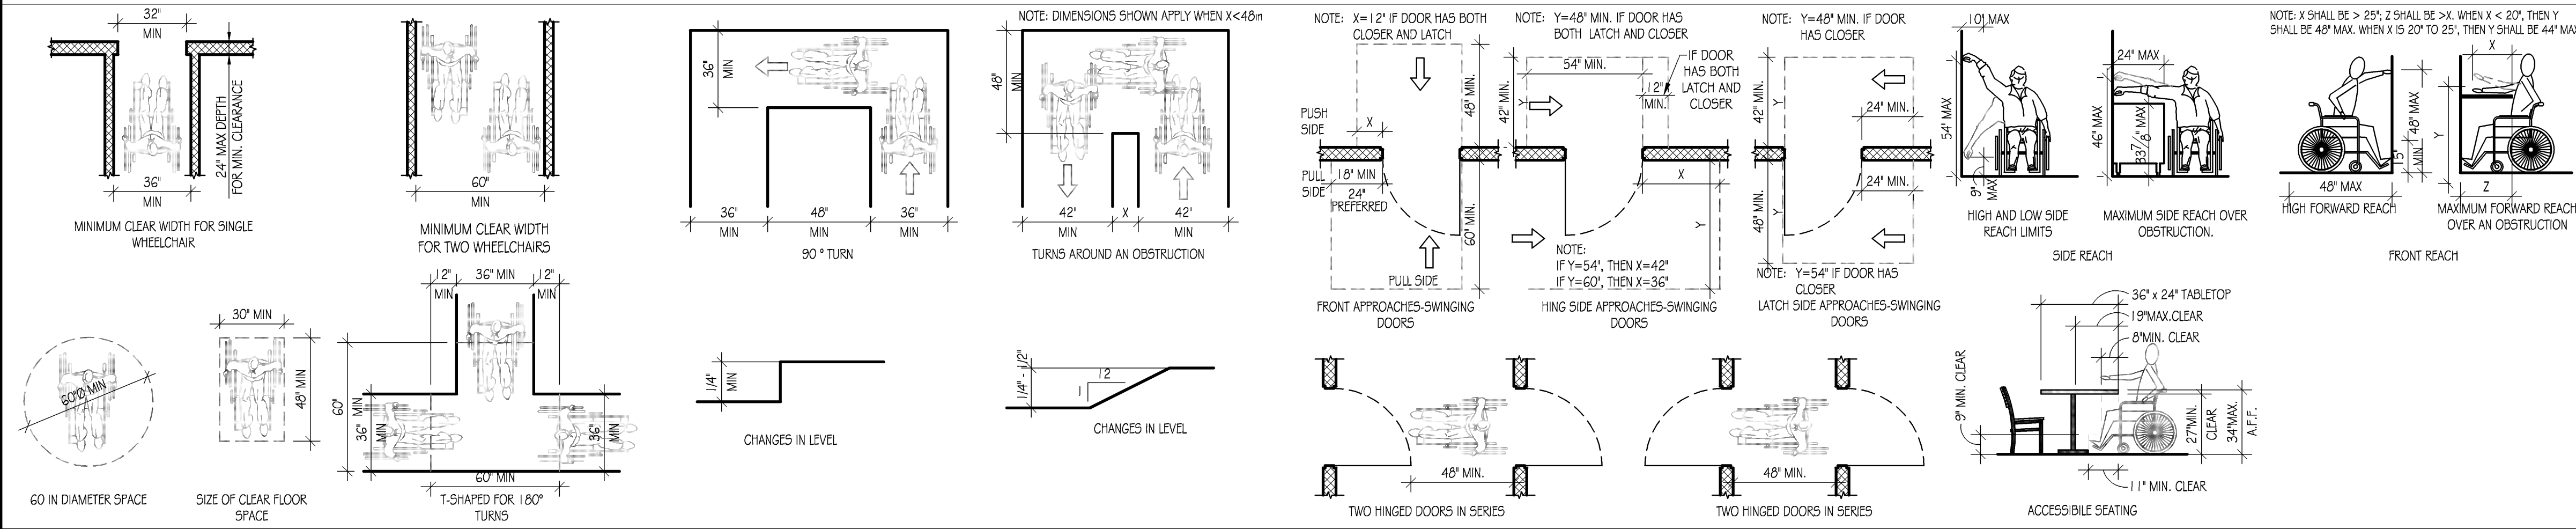

BUILDING INFO

BUILDING CODES:

BUILDING: ICC INTERNATIONAL BUILDING CODE 2003 (INCLUDING APPENDIX CHAPTER 1)

MECHANICAL: ICC INTERNATIONAL MECHANICAL CODE 2003

ELECTRICAL: NEC NATIONAL ELECTRIC CODE 2002

PLUMBING: ICC INTERNATIONAL PLUMBING CODE 2003 / ILLINOIS PLUMBING CODE 2004

ACCESSIBILITY: Illinois Accessibility Code 1997

BUILDING INFORMATION:

CONSTRUCTION TYPE: I - B (EXISTING)

TENANT SPACE INFORMATION:

SCOPE OF WORK: TENANT IMPROVEMENT INTERIOR BUILD OUT

LEASE AREA: 2,082 S.F.

INTERIOR AREA: 1,783 S.F.

FIRE PROTECTION: ALARMED & PORTABLE FIRE EXTINGUISHER

INTERIOR FINISHES: CLASS B FLAME SPREAD RATING

NUMBER OF EMPLOYEES: 6

OCCUPANCY: A2 - RESTAURANT

CALCULATED OCCUPANCY LOAD:


SPACE USE:	AREA	OCCUPANT LOAD FACTOR	OCCUPANT LOAD
DINING:	682	15	45
KITCHEN:	584	200	3
ACCESSORY STORAGE:	517	300	2
TOTAL INTERIOR AREA:	1,783	TOTAL:	50

NUMBER OF EXITS: 2 REQUIRED - 2 PROVIDED

TYPE OF FIXTURE	MALE		FEMALE	
	REQUIRED	PROVIDED	REQUIRED	PROVIDED
WATER CLOSET	1 PER EACH 30 TO 90	1	1 PER EACH 25 TO 100	2
URINAL	50%	1	N/A	
LAVATORIES	1 PER 50	1	1 PER 50	1
SERVICE SINK (MOP SINK)	1 PROVIDED			

SEATING TOTALS

AREA	TABLE SIZE	TABLE CODE	NO. OF TABLES	NO. OF SEATS
DINING AREA	30' x 48' ACC5	T-1	2	8
DINING AREA	24' x 38' (TALL)	T-2	4	16
DINING AREA	30' x 144" (TALL)	T-3	1	12
COUNTER TABLE	PER PLAN ACC5	C-1		3
COUNTER TABLE	PER PLAN (TALL)	C-2		8
TOTAL SEATING:				47
TOTAL ACCESSIBLE INDOOR SEATING: (5% OF TOTAL SEATING)				2
PATIO AREA	18' x 24'	P-1	8	16
TOTAL SEATING:				16
TOTAL ACCESSIBLE INDOOR SEATING: (5% OF TOTAL SEATING)				1

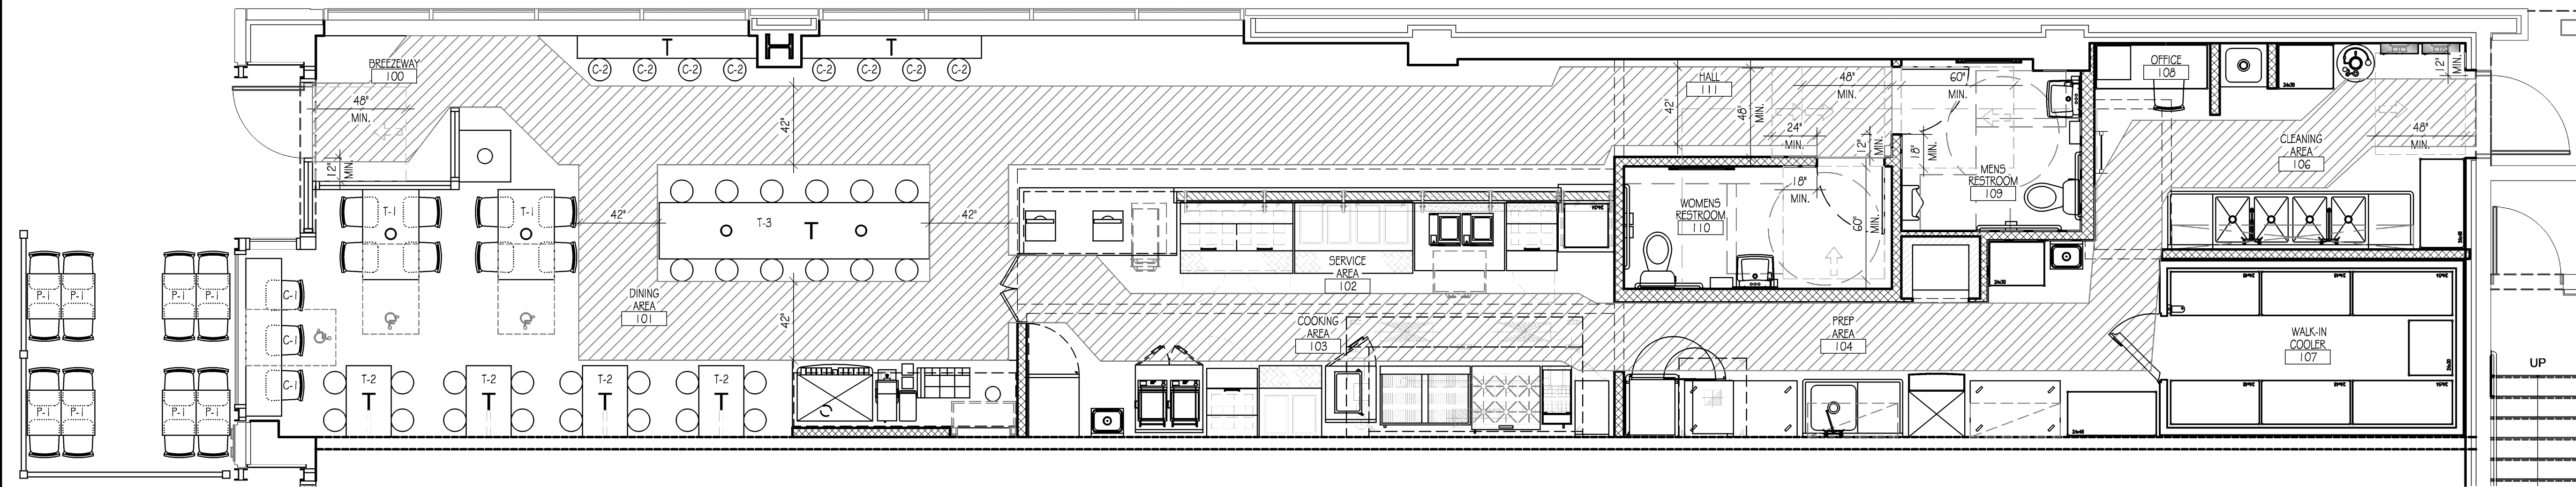

LEGEND  
 INDICATES 36" MIN. EGRESS PATH UNLESS NOTED OTHERWISE

ACCESSIBILITY PLAN

Scale: 1/4"=1'-0"

LINGLEDESIGNGROUP, INC  
 WEST MAIN STREET  
 LENA, IL 61048 158  
 PHONE: 815-369-9155  
 FAX: 815-369-4495  
 WWW.LINGLEDESIGN.COM



ALL DRAWINGS AND WRITTEN MATERIAL CONTAINED HEREIN ARE THE PROPERTY OF THE ARCHITECT. THEY MAY NOT BE REPRODUCED, COPIED, REUSED, OR DISCLOSED IN ANY MANNER WITHOUT WRITTEN AUTHORIZATION FROM THE ARCHITECT.

**Pepe's**  
 MEXICAN GRILL  
 20 E. Chicago Avenue  
 Chicago, IL 60611-2009

REVISIONS:

#	DATE	DESCRIPTION
1	1/8/10	ISSUED FOR PERMIT

PROJECT NUMBER: 08-116  
 DRAWN BY: SRM  
 CHECKED BY: JTC

SHEET TITLE:  
 CODE / ACCESSIBILITY REFERENCE PLAN

SHEET NUMBER:  
**G100**