




D1 ELEVATION @ BREEZEWAY (100) & DINING AREA (101)  
Scale: 1/4" = 1'-0"

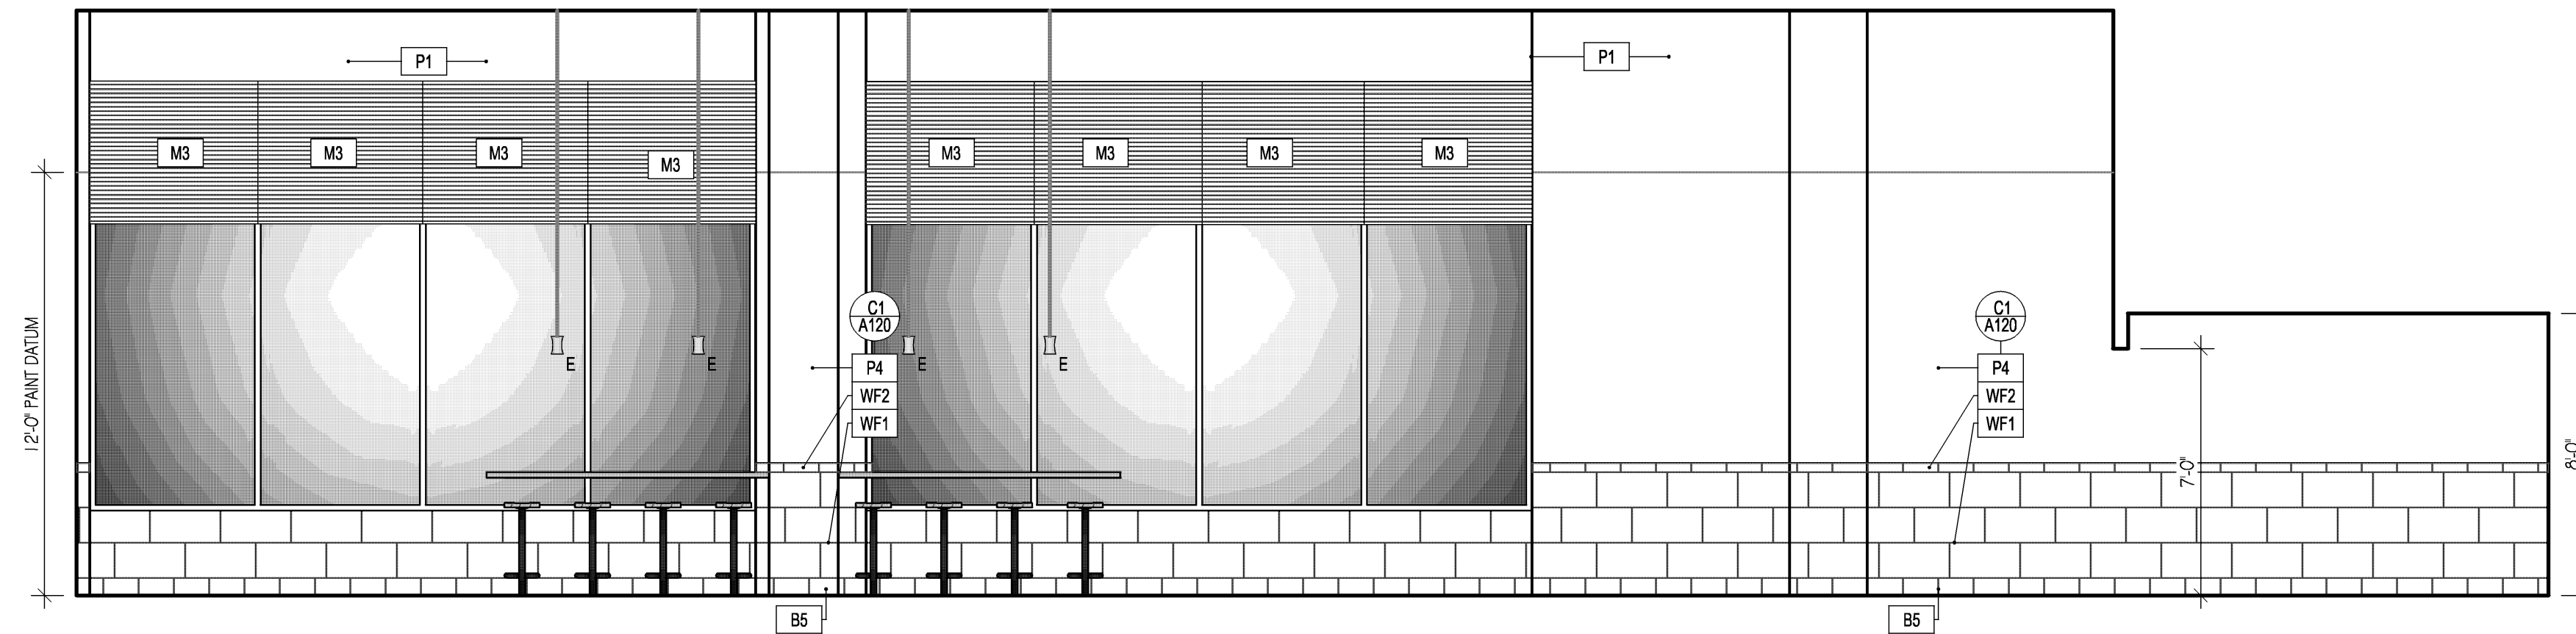

D2 ELEVATION @ RESTROOM HALL (111) & DINING (101)  
Scale: 1/4" = 1'-0"

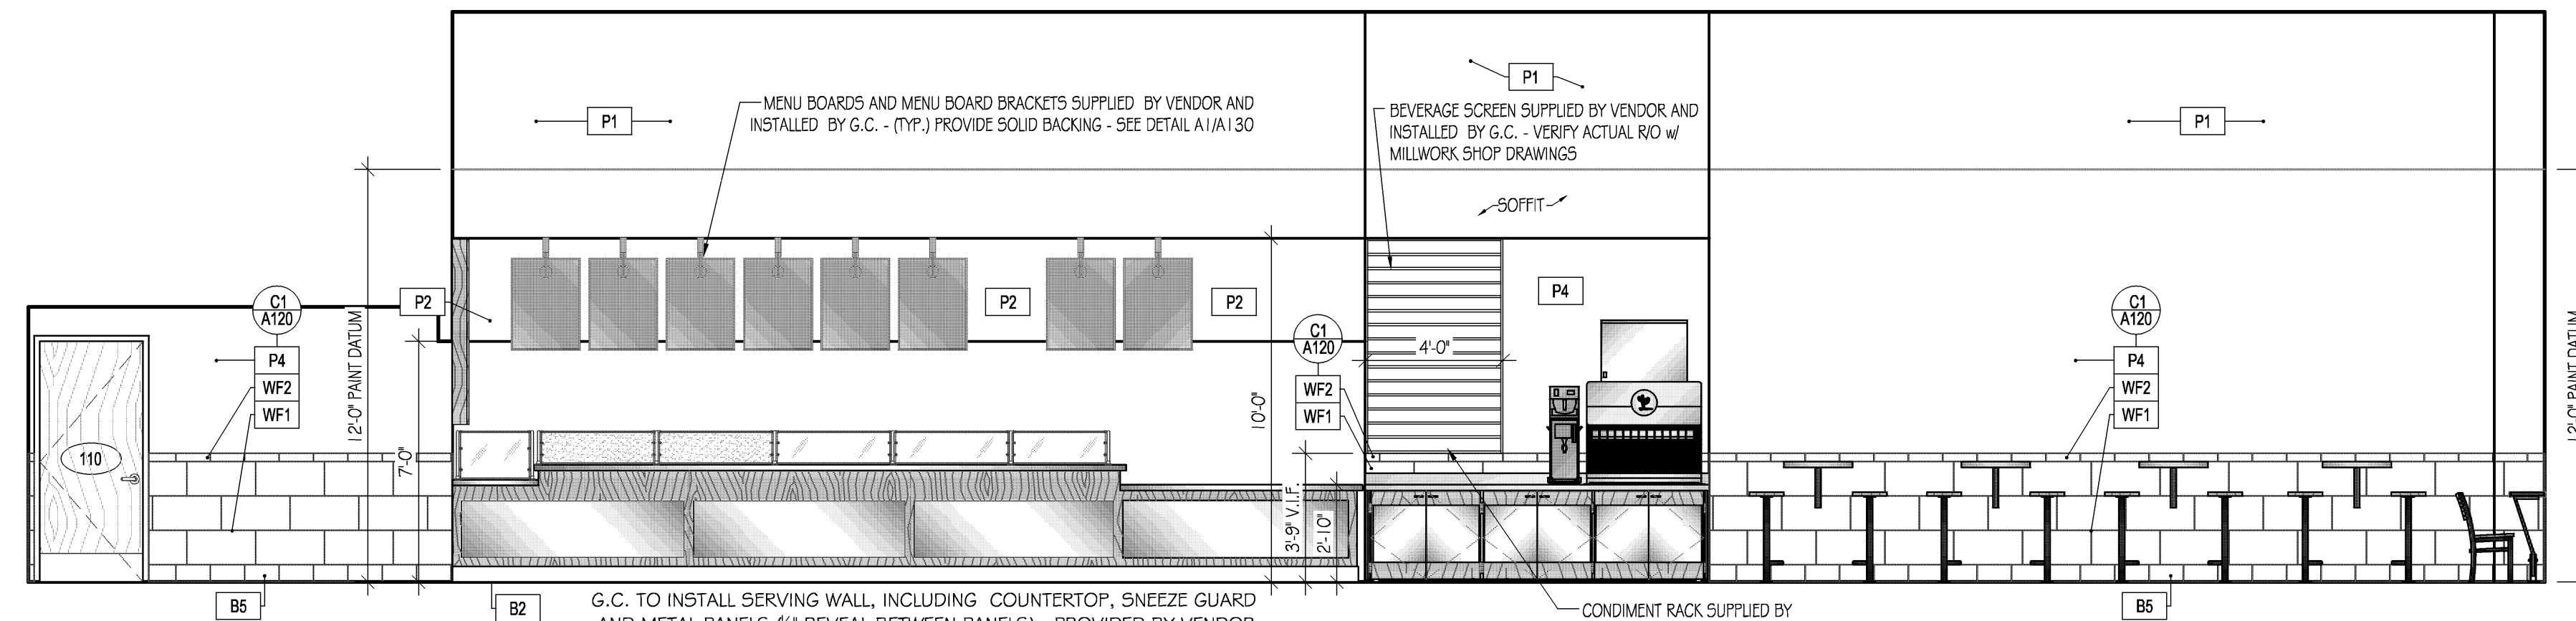


C1 ELEVATION @ QUEUE LINE WALL (101), RESTROOM HALL (111) & DINING AREA (101)  
Scale: 1/4" = 1'-0"

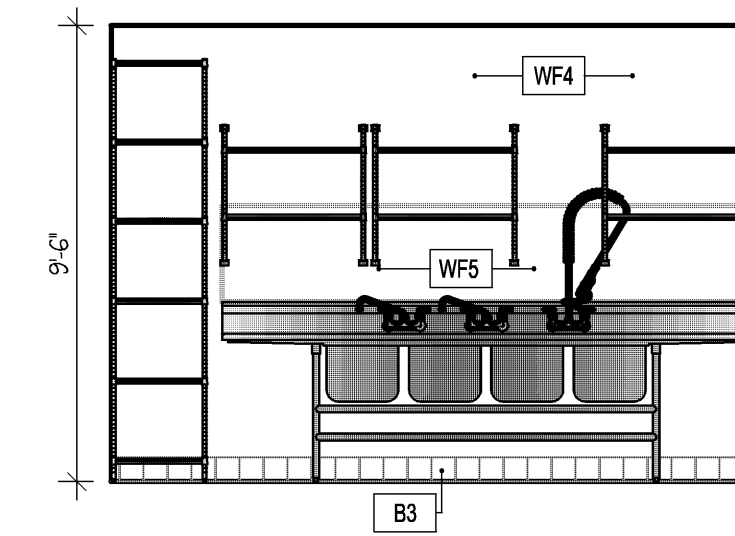


C4 ELEVATION @ CLEANING AREA (106)  
Scale: 1/4" = 1'-0"




B1 ELEVATION @ COOKING AREA (103) & PREP AREA (104)  
Scale: 1/4" = 1'-0"

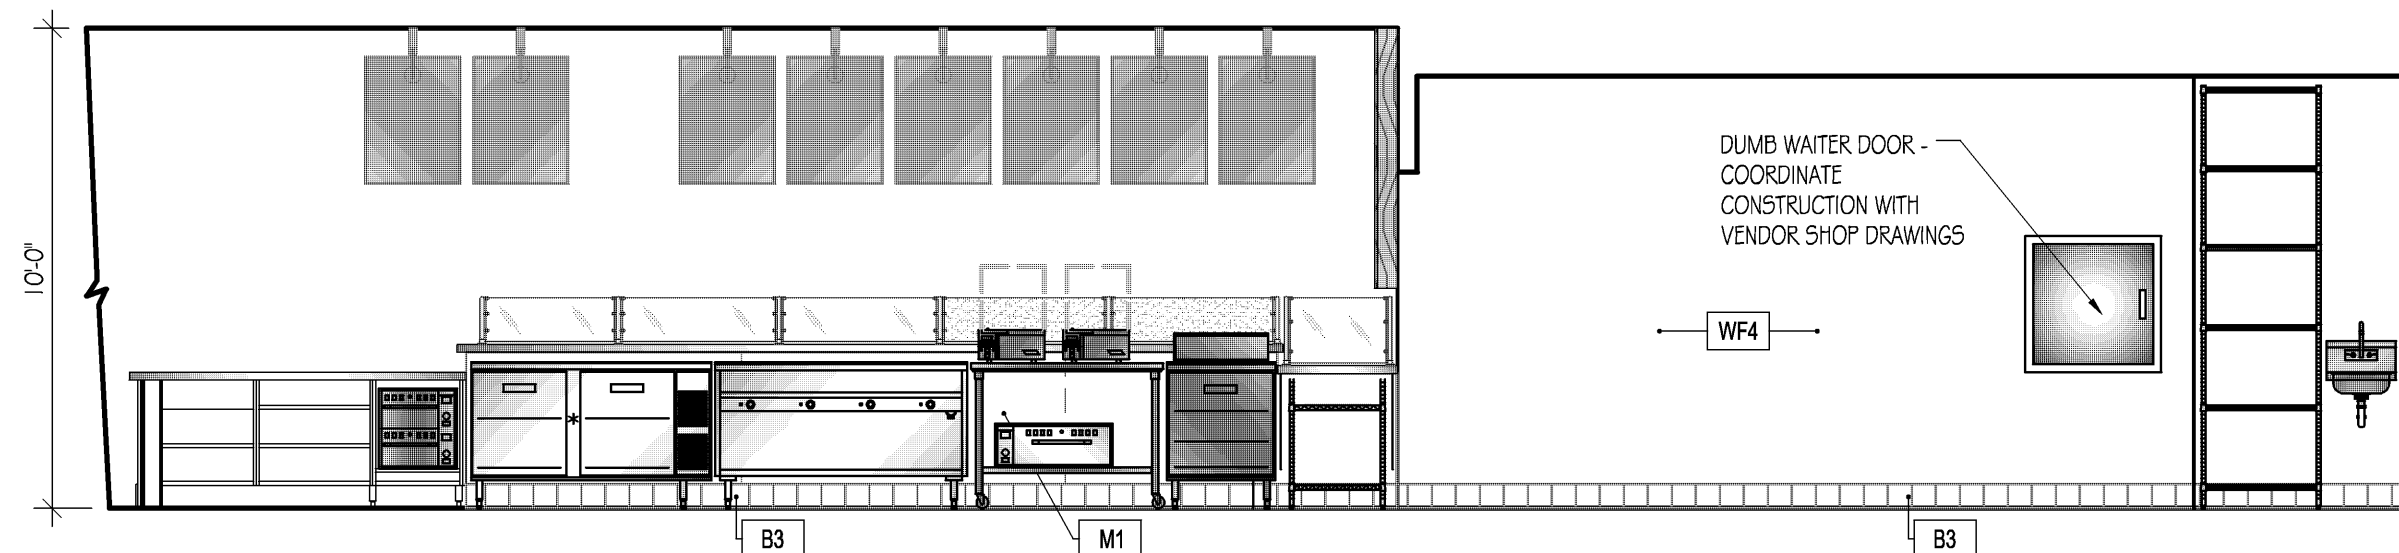


B3 ELEVATION @ PREP AREA (104) & SERVICE AREA (102)  
Scale: 1/4" = 1'-0"

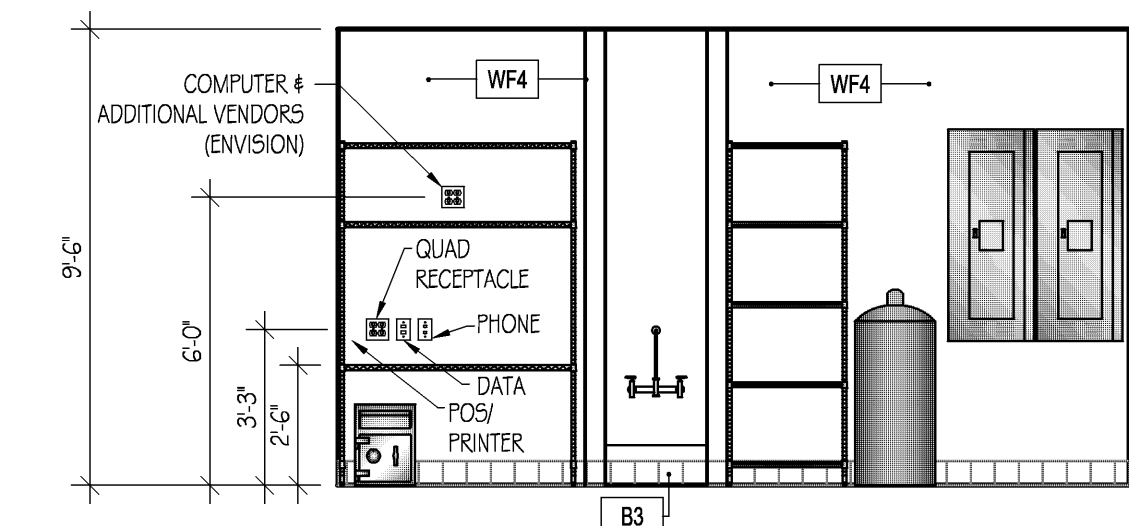


A1 ELEVATION @ OFFICE (108) & MOP SINK  
Scale: 1/4" = 1'-0"

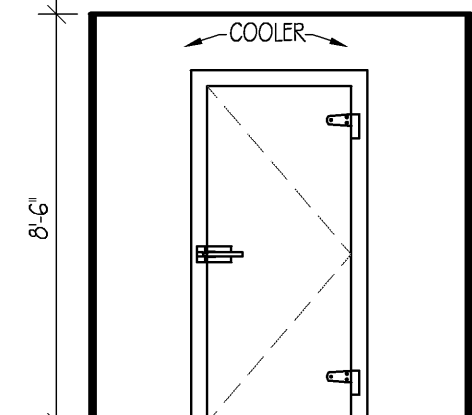


A2 ELEVATION @ COOLER  
Scale: 1/4" = 1'-0"

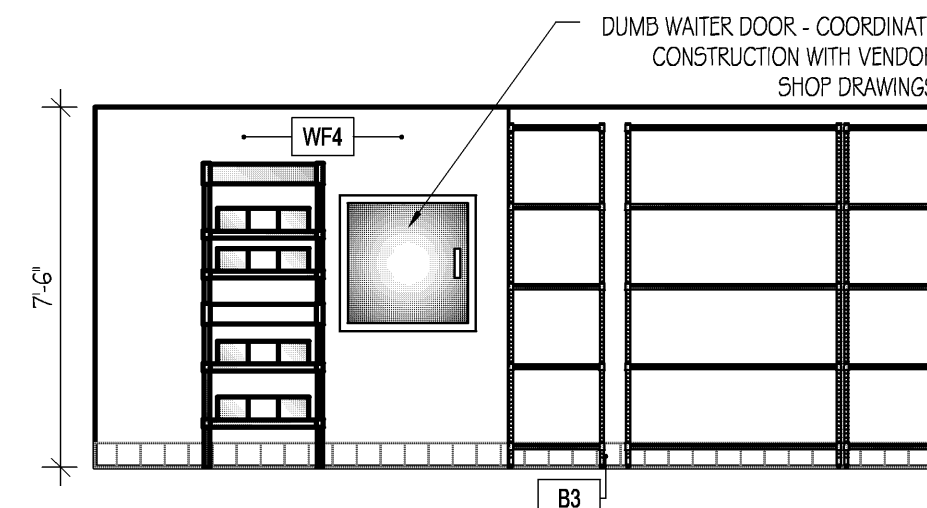


A3 ELEVATION @ STORAGE AREA (105)  
Scale: 1/4" = 1'-0"

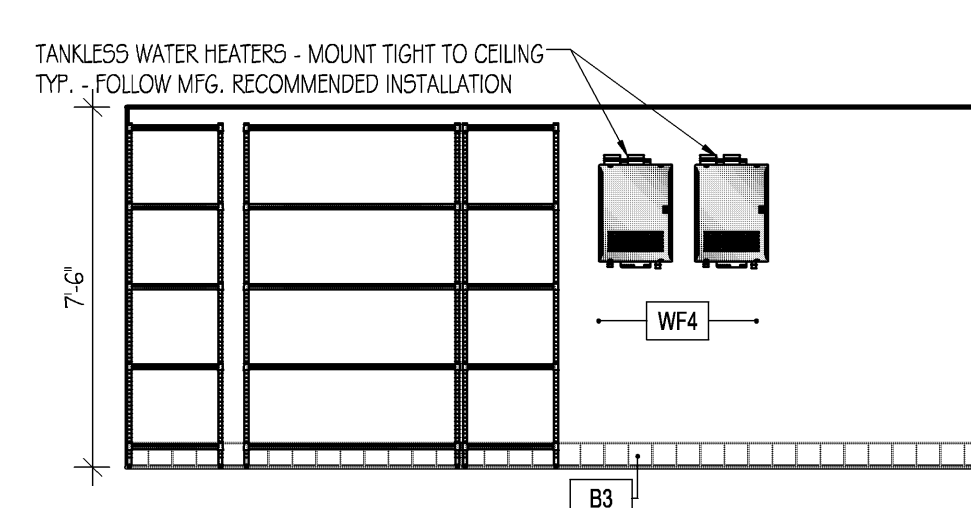

A4 ELEVATION @ STORAGE AREA (105)  
Scale: 1/4" = 1'-0"

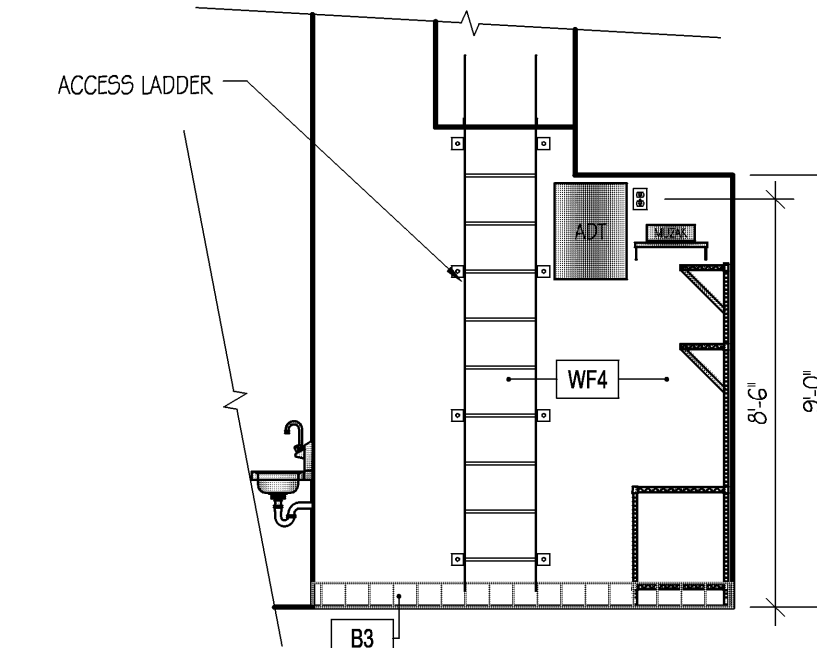

A5 ELEVATION @ OFFICE (108)  
Scale: 1/4" = 1'-0"

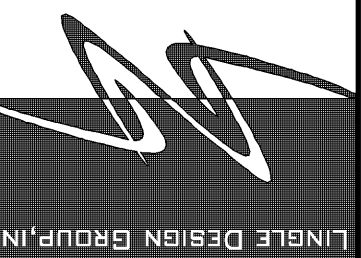

© ALL DRAWINGS AND WRITTEN MATERIAL CONTAINED HEREIN ARE THE PROPERTY OF THE ARCHITECT. THEY MAY NOT BE REPRODUCED, COPIED, REUSED, OR DISCLOSED IN ANY MANNER WITHOUT WRITTEN AUTHORIZATION FROM THE ARCHITECT.

REVISIONS:	DESCRIPTION:
#	DATE
1	1/8/10 ISSUED FOR PERMIT
2	1/18/10 ISSUED FOR PERMIT

PROJECT NUMBER: 08-116  
DRAWN BY: SRM  
CHECKED BY: JTC

SHEET TITLE:  
INTERIOR ELEVATIONS

SHEET NUMBER:  
**A200**