



A2 TYPICAL REMOVABLE PATIO FENCE DETAIL

Scale: 3/4" = 1'-0"

P

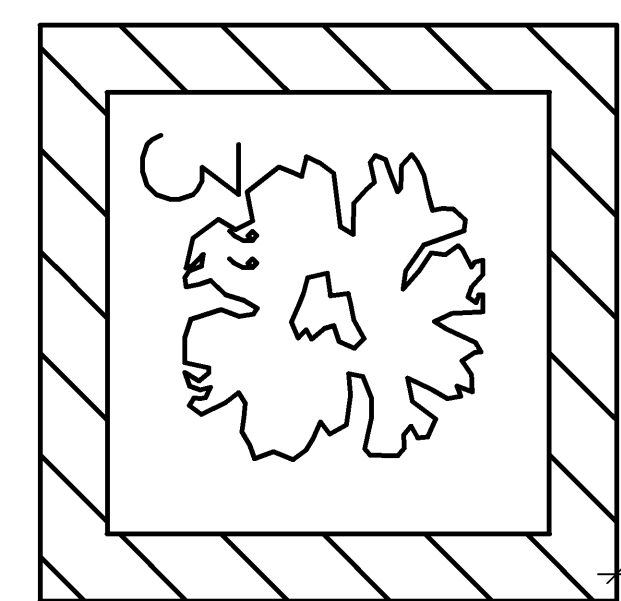


A4 PATIO PLAN

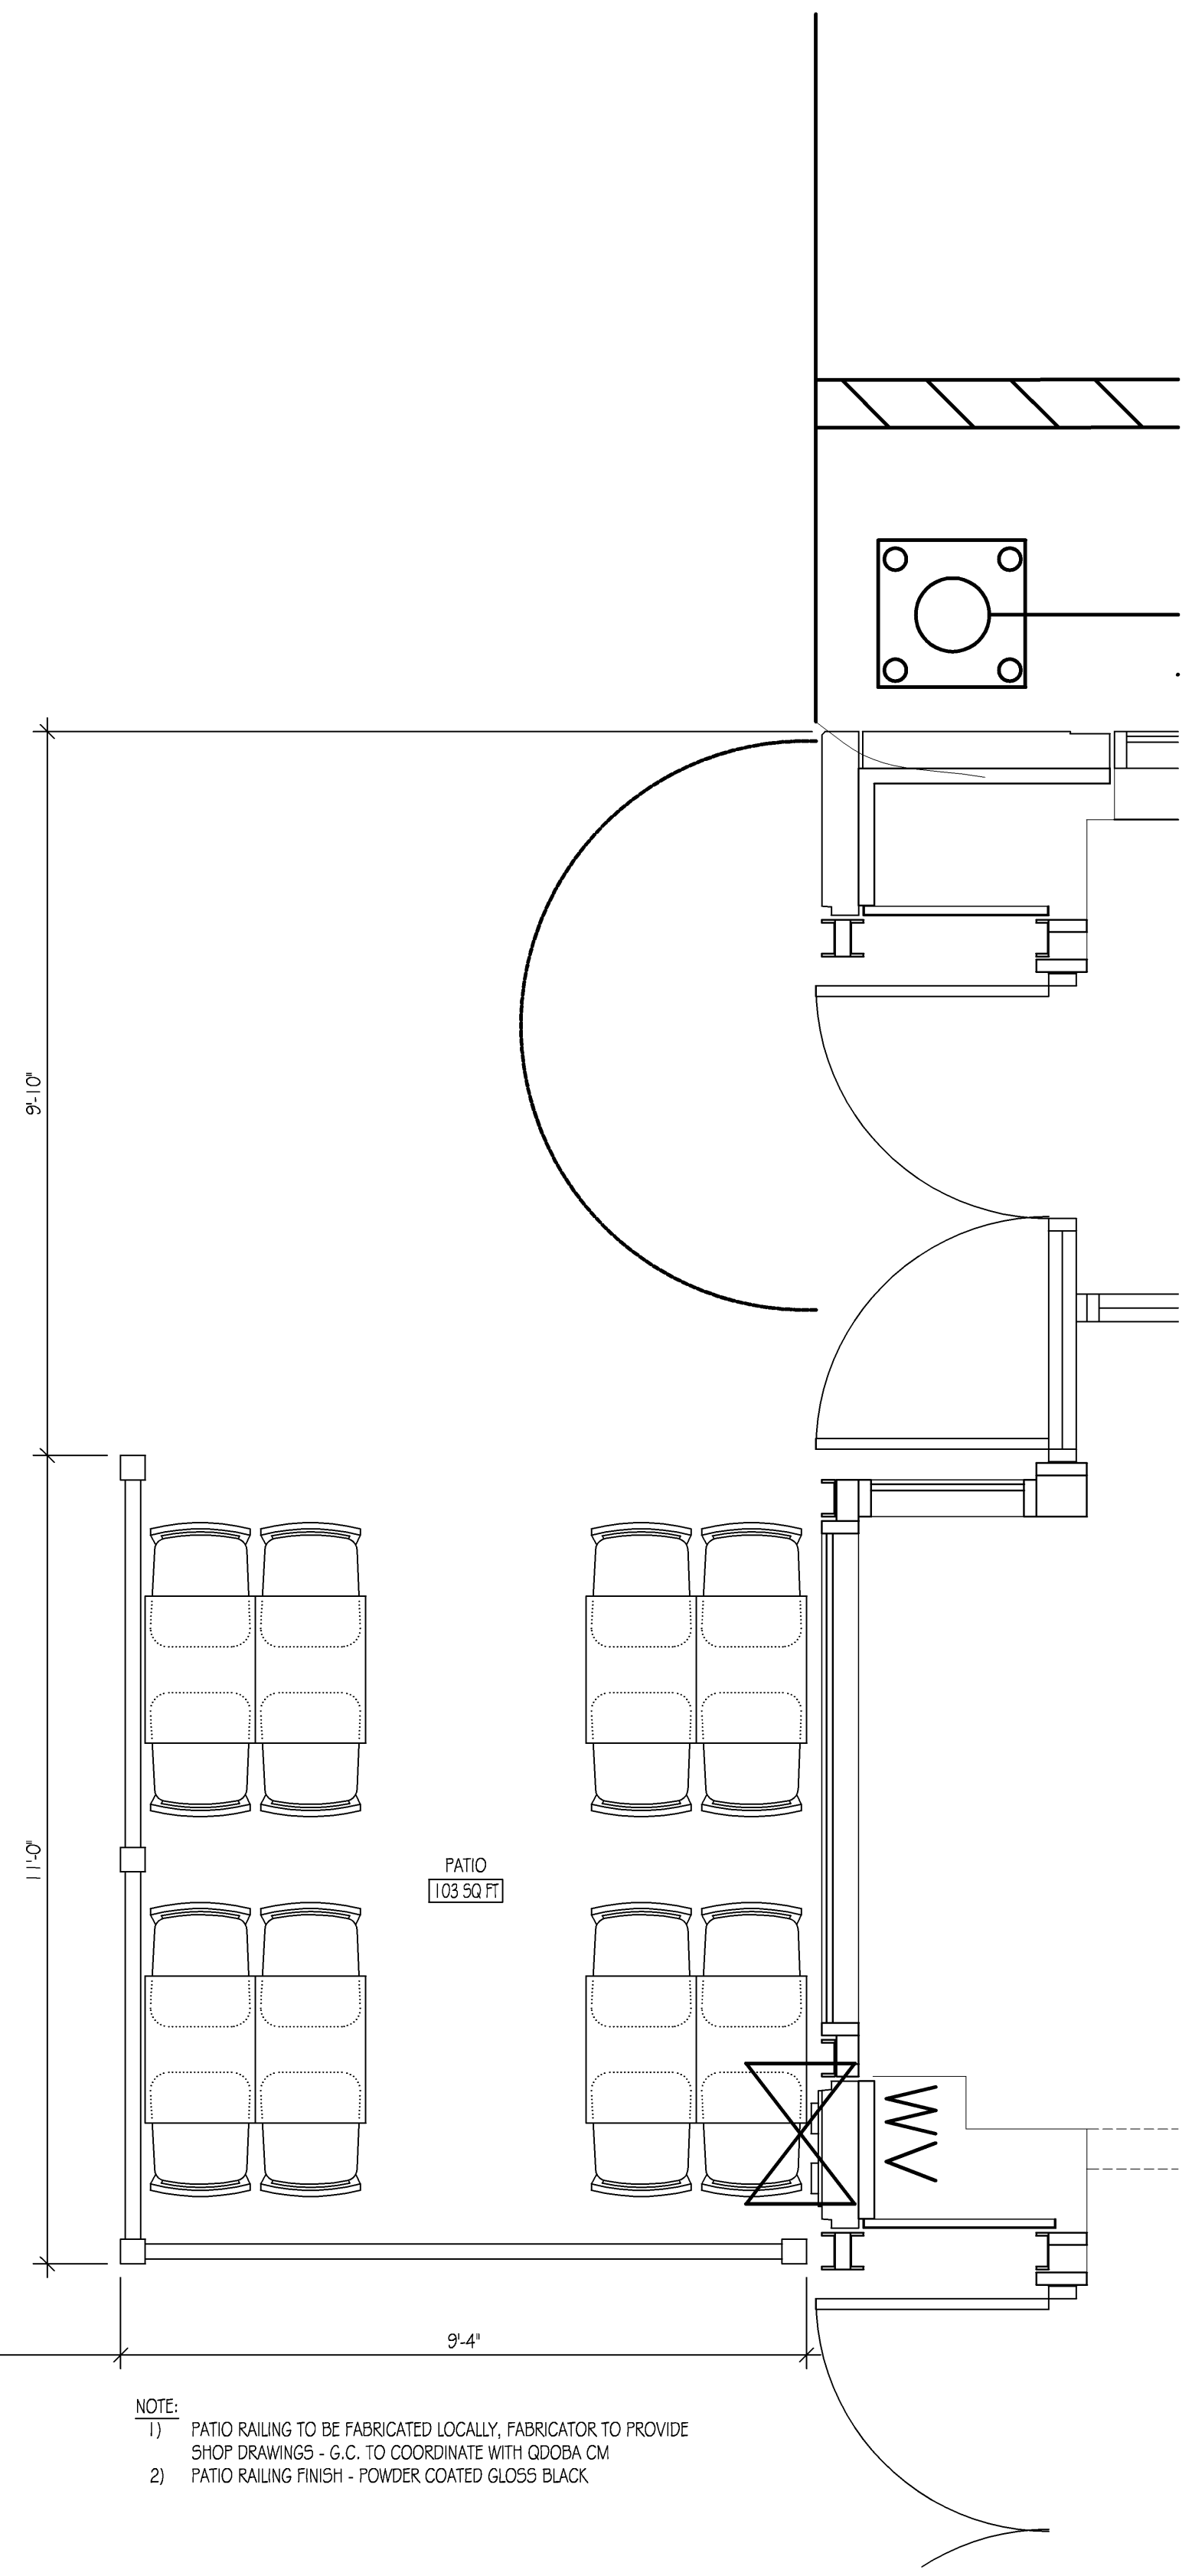

NOTE:
 1) PATIO RAILING TO BE FABRICATED LOCALLY, FABRICATOR TO PROVIDE SHOP DRAWINGS - G.C. TO COORDINATE WITH GOOBA CM
 2) PATIO RAILING FINISH - POWDER COATED GLOSS BLACK

SCALE: 1/2" = 1'-0"

LINGLEDISIGNGROUP, INC
 WEST MAIN STREET
 LENA, IL 61048 158
 PHONE: 815-369-9155
 FAX: 815-369-4495
 WWW.LINGLEDISIGN.COM

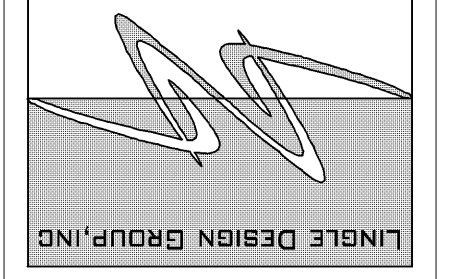

© ALL DRAWINGS AND WRITTEN MATERIAL CONTAINED HEREIN ARE THE PROPERTY OF THE ARCHITECT. THEY MAY NOT BE REPRODUCED, COPIED, REUSED, OR DISCLOSED IN ANY MANNER WITHOUT WRITTEN AUTHORIZATION FROM THE ARCHITECT.

Gooba
 MEXICAN GRILL
 20 E. Chicago Avenue
 Chicago, IL 60611-2009

REVISIONS:	DATE:	DESCRIPTION:
#	DATE	DESCRIPTION
1	1/8/10	ISSUED FOR BID
2	1/18/10	ISSUED FOR PERMIT

PROJECT NUMBER: 08-116
 DRAWN BY: SRM
 CHECKED BY: JTC

SHEET TITLE:
PATIO PLAN

SHEET NUMBER:
A310