




WALL BLOCKING DETAIL "A"
NOT TO SCALE

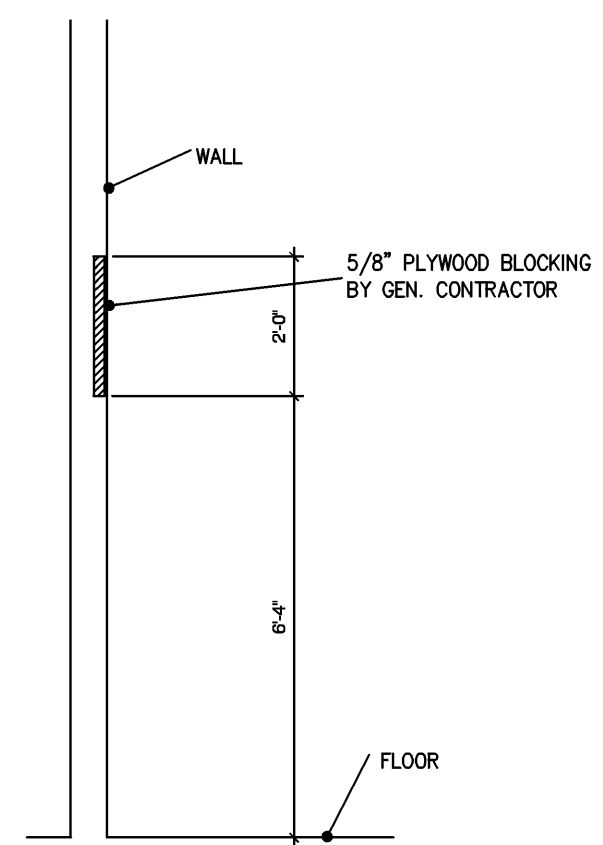


WALL BLOCKING DETAIL "B"
NOT TO SCALE

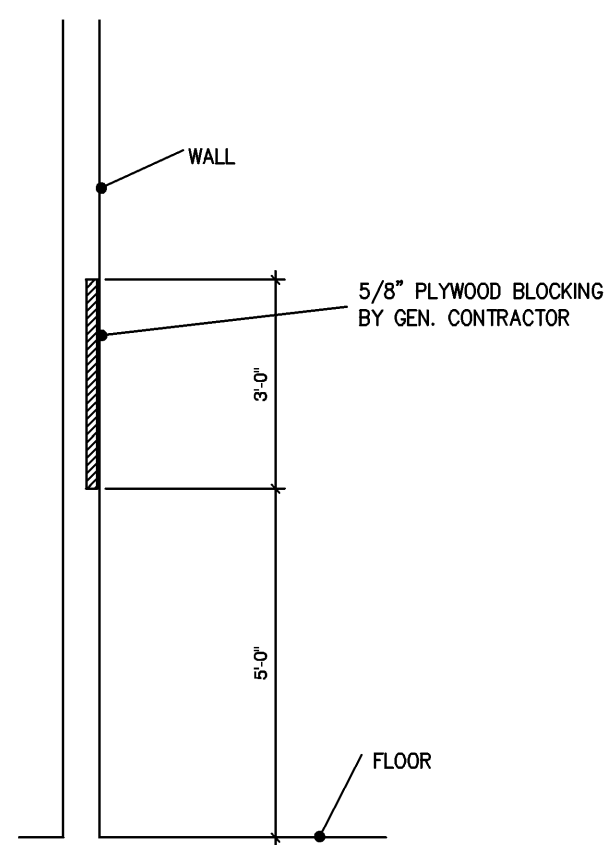

WALL BLOCKING DETAIL "C"
NOT TO SCALE


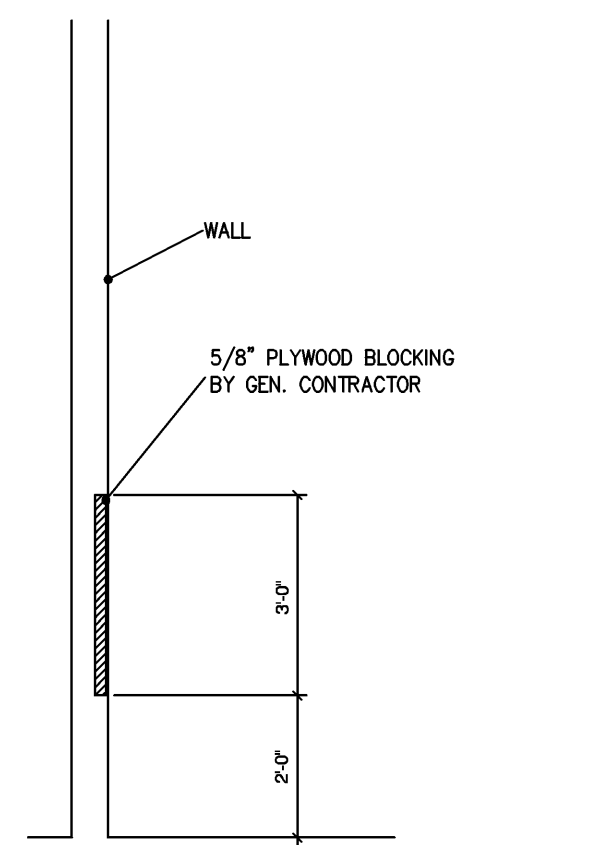


WALL BLOCKING DETAIL "E"
NOT TO SCALE

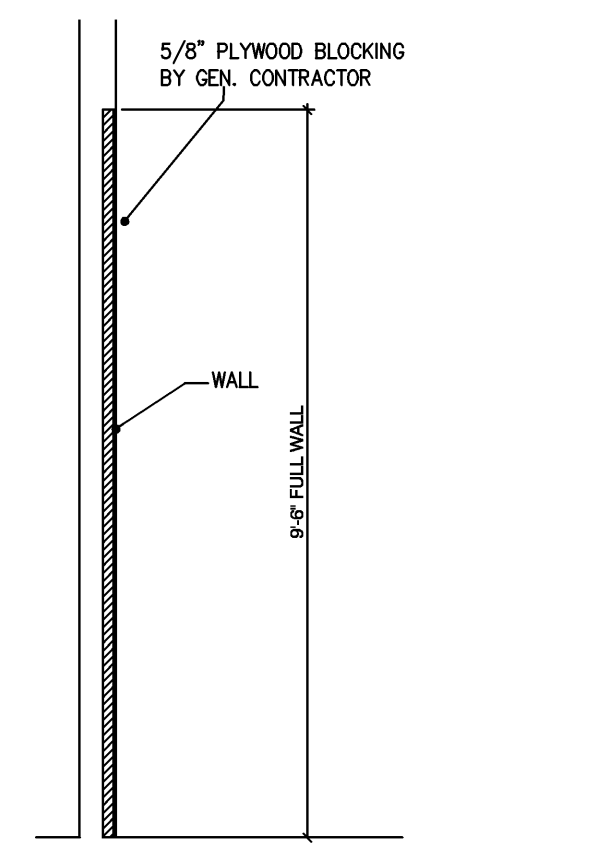

WALL BLOCKING DETAIL "G"
NOT TO SCALE

**ALL INTERNALLY MOUNTED
WOOD WALL BLOCKING TO BE
FIRE TREATED**

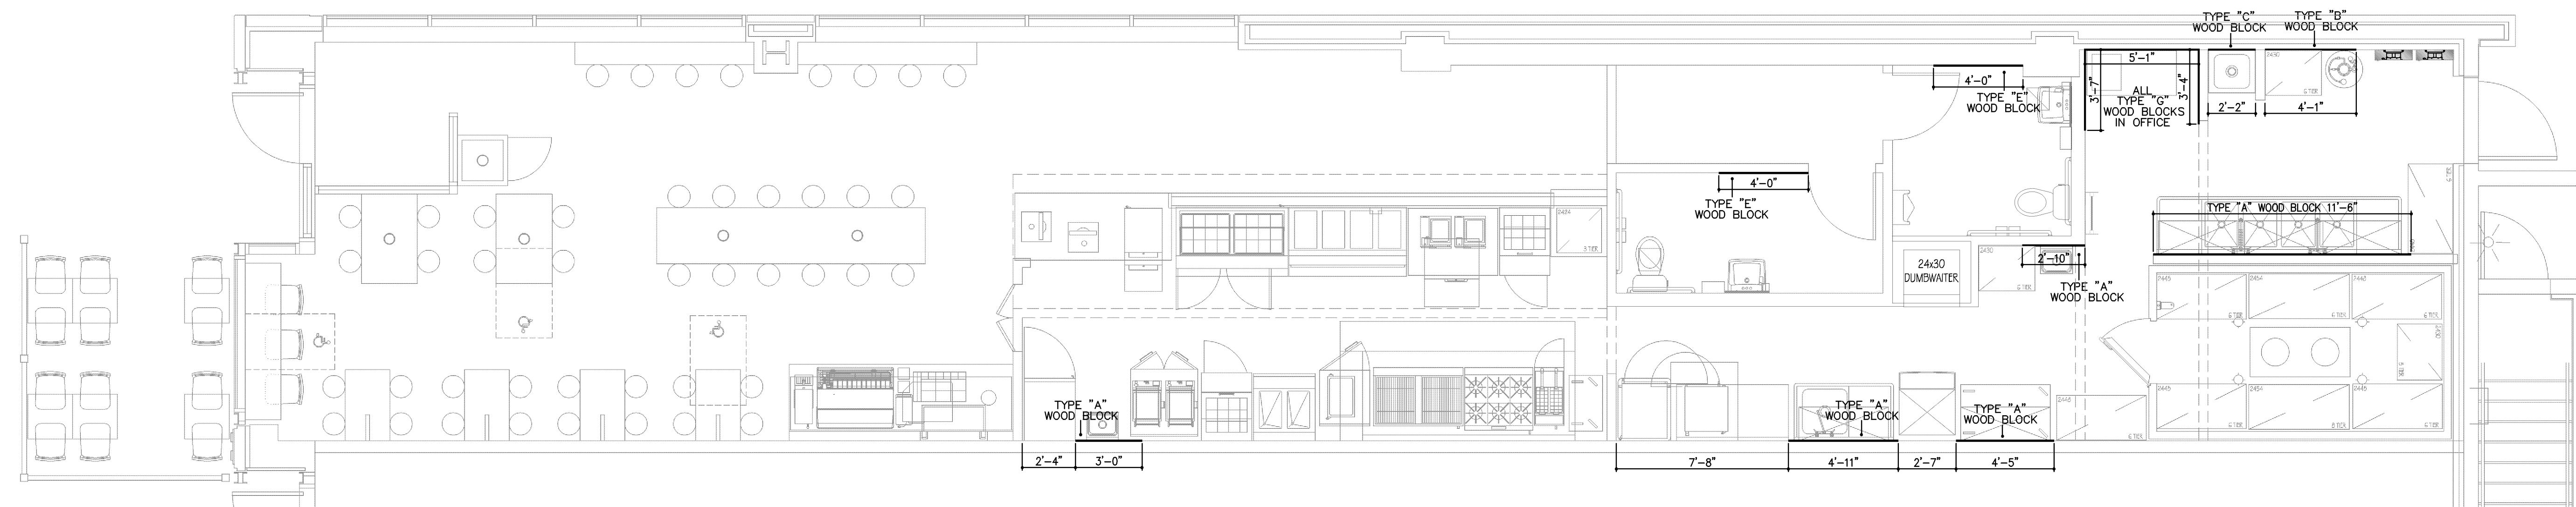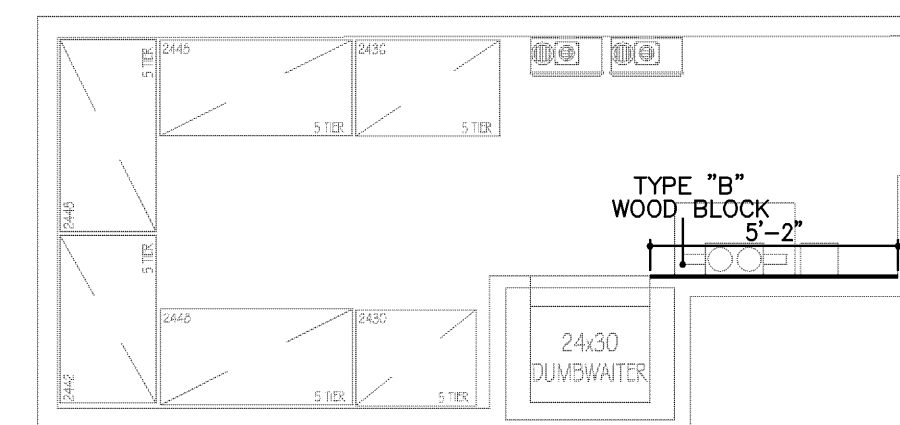

WALL BLOCKING PLAN
SCALE 1/4" = 1'-0"

LINGLEDESIGNGROUP, INC.
WEST MAIN STREET
LENA, IL 61048 158
PHONE: 815-369-9155
FAX: 815-369-4495
WWW.LINGLEDESIGN.COM



Concept Services
12521 Armitage Drive
Austin, TX 78727
Kitchen Supplier/Designer
512-343-3100 Office 512-343-3195 Fax

© ALL DRAWINGS AND WRITTEN MATERIAL CONTAINED HEREIN ARE THE PROPERTY OF THE ARCHITECT. THEY MAY NOT BE REPRODUCED, COPIED, REUSED, OR DISCLOSED IN ANY MANNER WITHOUT WRITTEN AUTHORIZATION FROM THE ARCHITECT.

Qdoba
MEXICAN GRILL
20 E. Chicago Avenue
Chicago, IL 60611-2009

REVISIONS:
| DATE | DESCRIPTION
1 | 1/8/10 | ISSUED FOR PERMIT

PROJECT NUMBER: 09-116
DRAWN BY: JI
CHECKED BY: MG

SHEET TITLE:
**WALL
BLOCKING
PLAN**

SHEET NUMBER:
K4