


ELECTRICAL PACKAGES

NO.	TAG	PACKAGE #	LOCATION	SWITCHES		ROD/TOP STARTERS	OPTION	FANS CONTROLLED				
				LOCATION	QUANTITY			TYPE	Ø	H.P.	VOLT	FLA
1		311110FP	Utility Cabinet Right	Utility Cabinet Right	1 Light		Exhaust On In Fire, Fans On/Dff Thermostatically Controlled	Exhaust	3	verify	208	verify
				Hood # 1	1 Fan			Supply	3	3.000	208	9.5

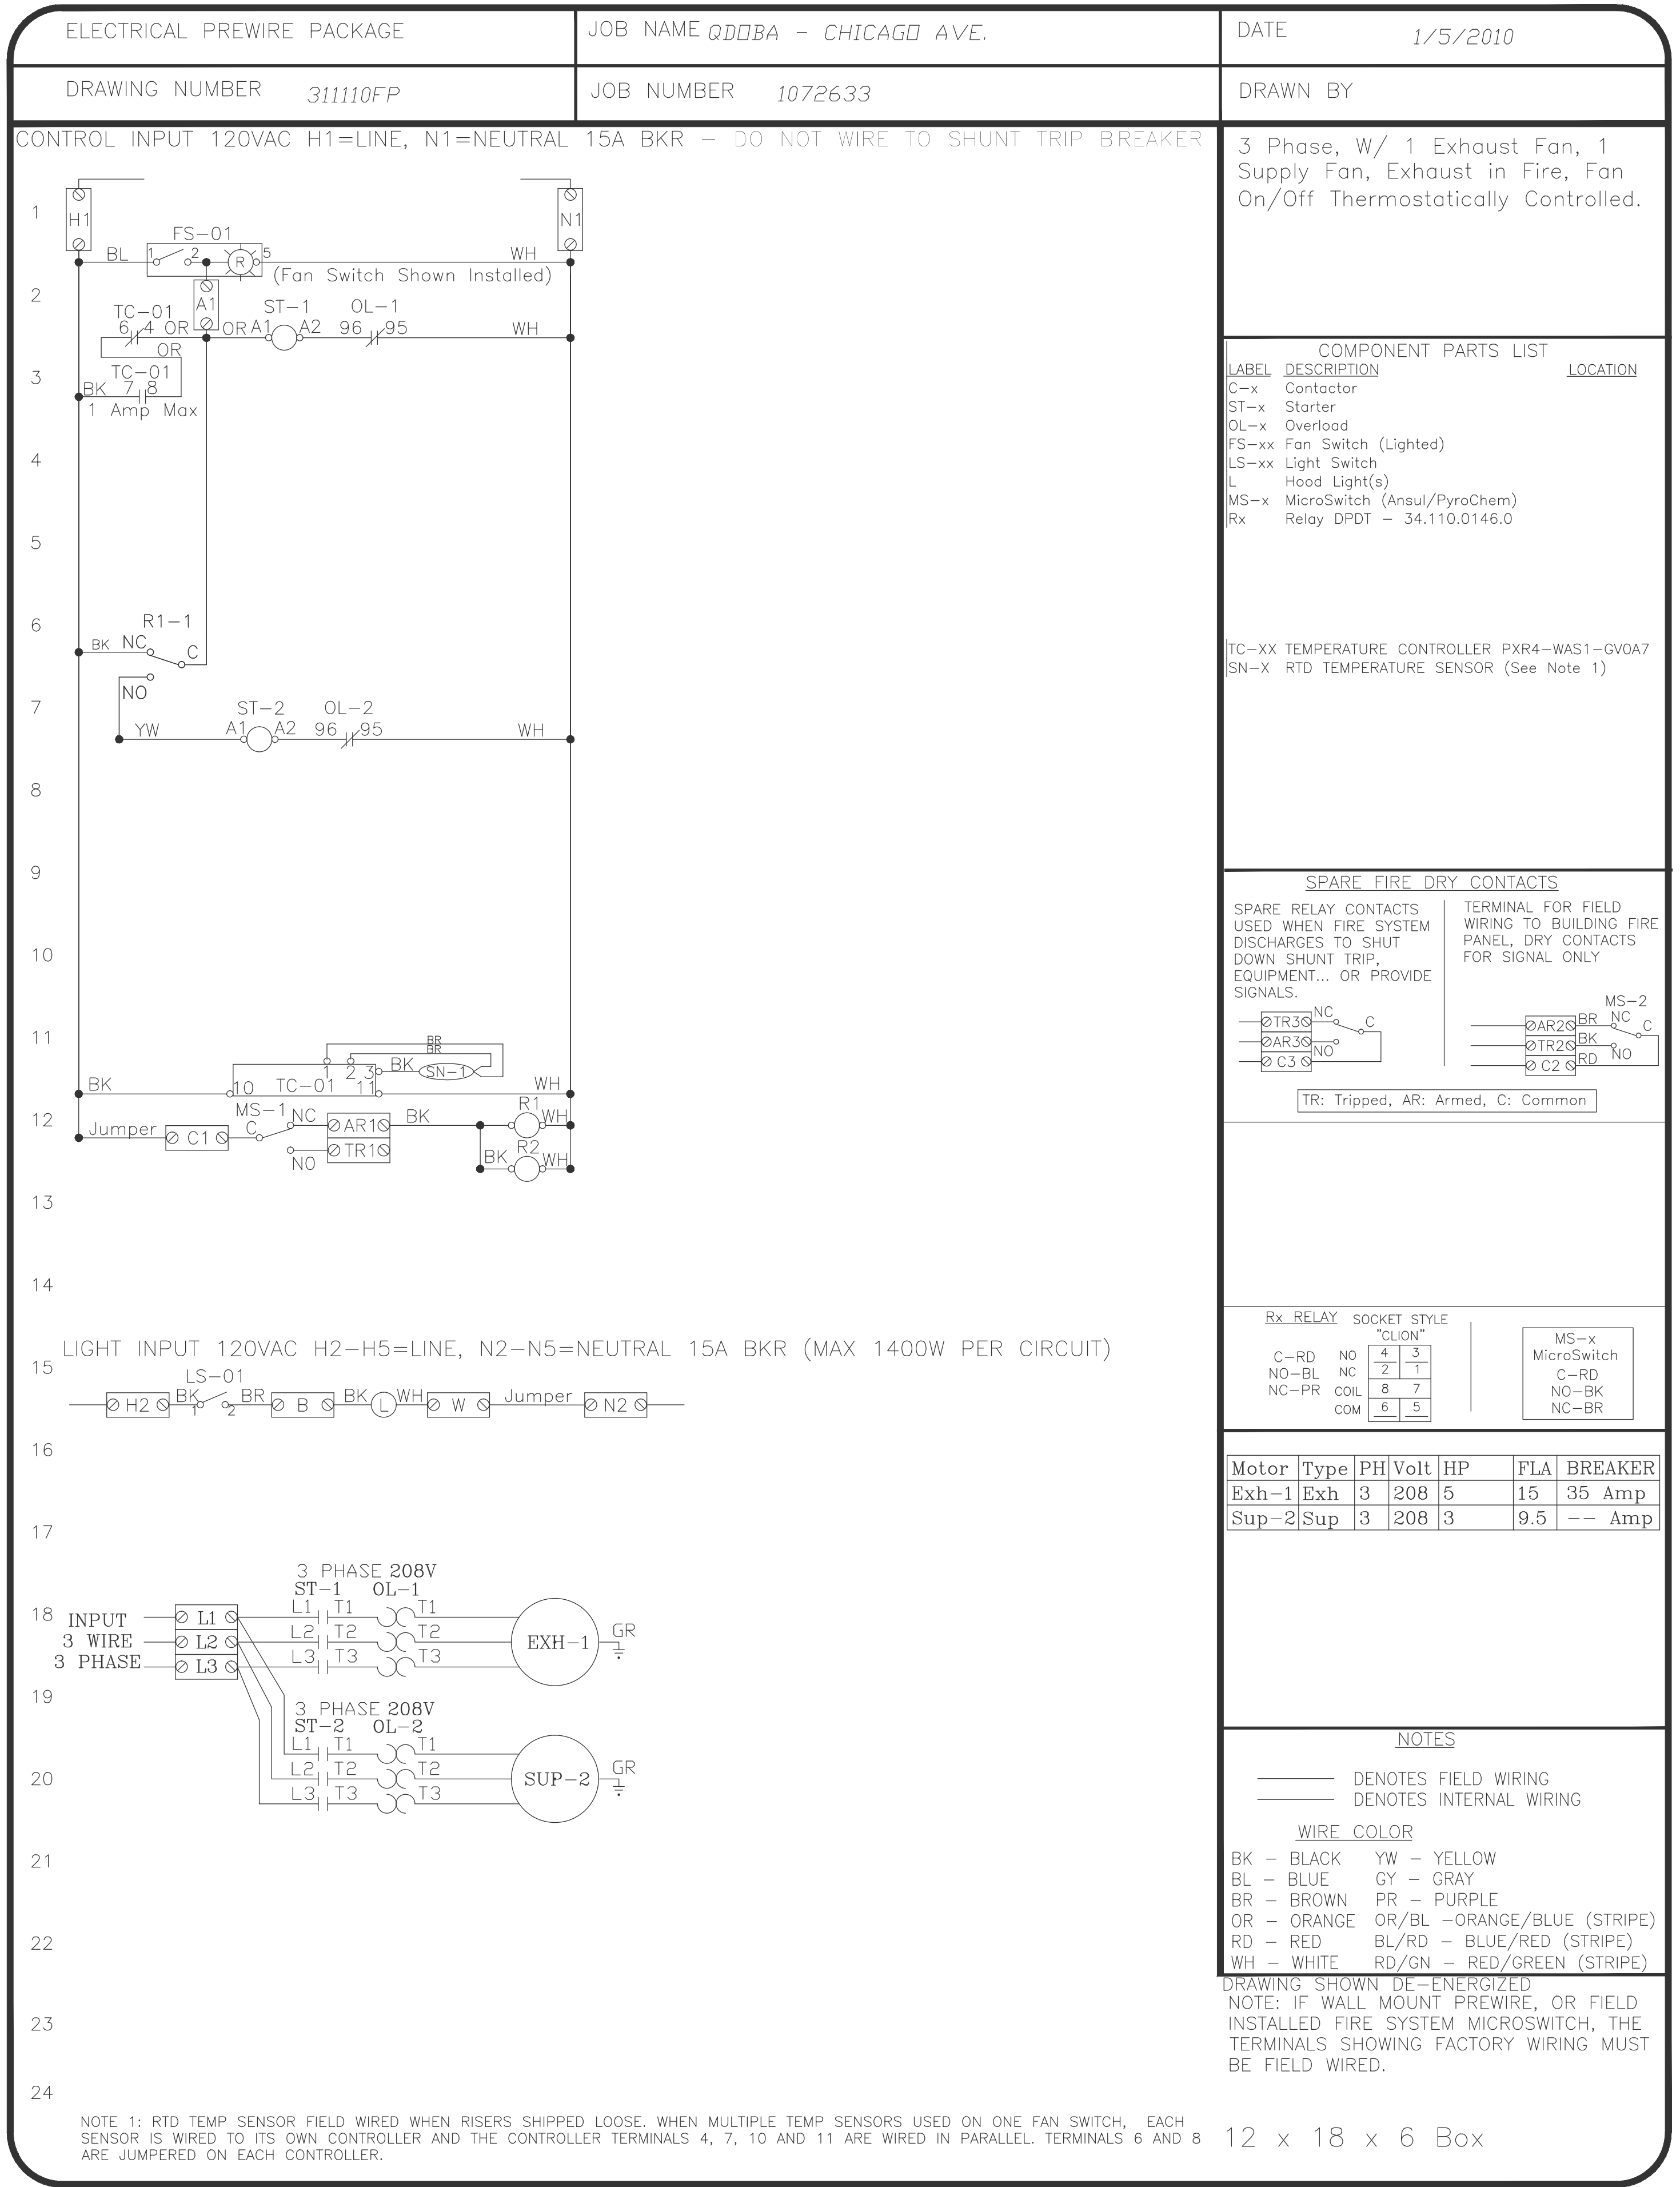

LINGLEDESIGNGROUP, INC.
 WEST MAIN STREET
 LEVIA, IL 61048-1158
 PHONE: 815-369-9155
 FAX: 815-369-4495
 WWW.LINGLEDESIGN.COM



1408 Reed Street, Suite 100
 Naperville, Illinois 60563-6003
 License Number: 07-0000044
 License Expiration: 12/31/2014
 ILL. COMM. NO. 24000040000
 ©RIGHT © 2010

Larson Engineering Inc.

© ALL DRAWINGS AND WRITTEN MATERIAL CONTAINED HEREIN ARE THE PROPERTY OF THE ARCHITECT. THEY MAY NOT BE REPRODUCED, REUSED, OR DISCLOSED IN ANY MANNER WITHOUT WRITTEN AUTHORIZATION FROM THE ARCHITECT.



REVISIONS:	DATE:	DESCRIPTION:	ISSUED FOR PERMIT
#			

PROJECT NUMBER: 09-116
 DRAWN BY: LEM
 CHECKED BY: JKN

SHEET TITLE:
 CAPTIVE AIRE HOOD DETAIL

SHEET NUMBER:
 M3.1