




**WALL BLOCKING DETAIL "A"**  
NOT TO SCALE

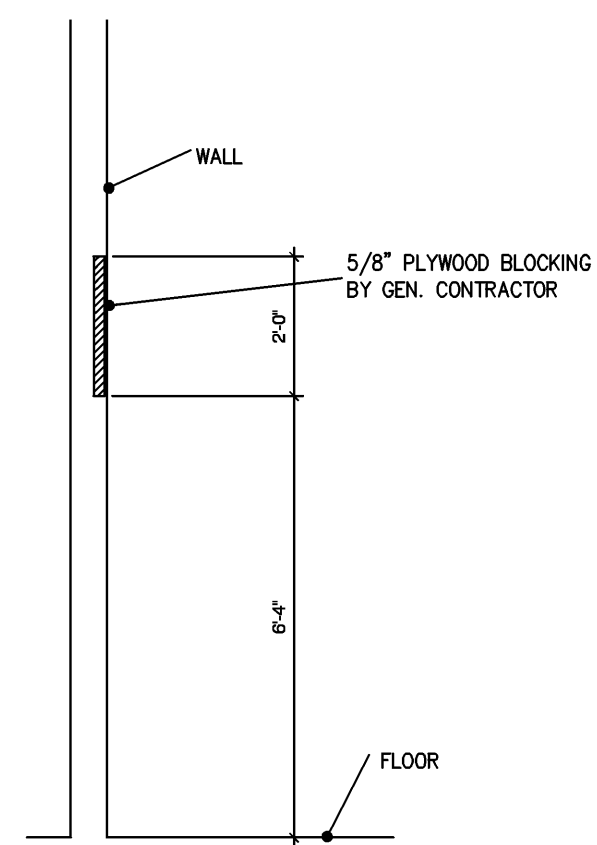


**WALL BLOCKING DETAIL "B"**  
NOT TO SCALE

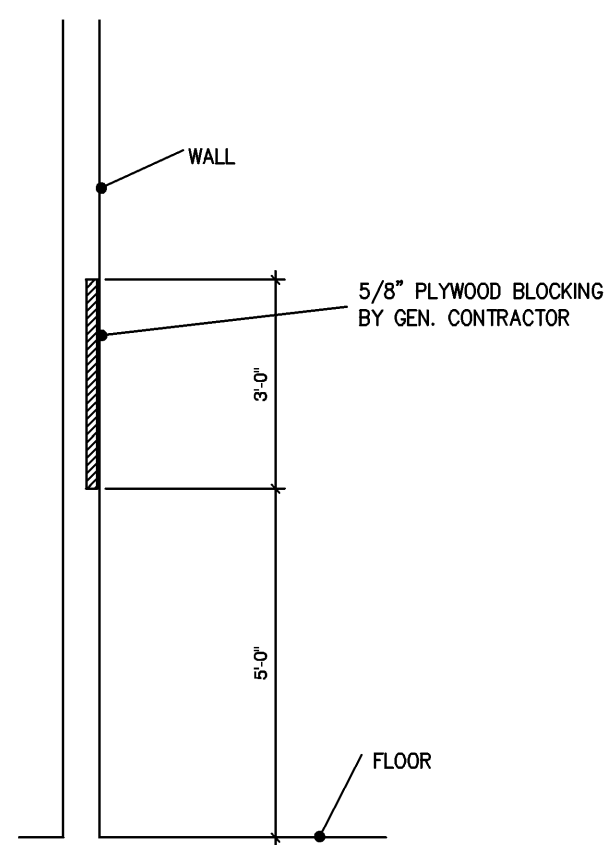

**WALL BLOCKING DETAIL "C"**  
NOT TO SCALE


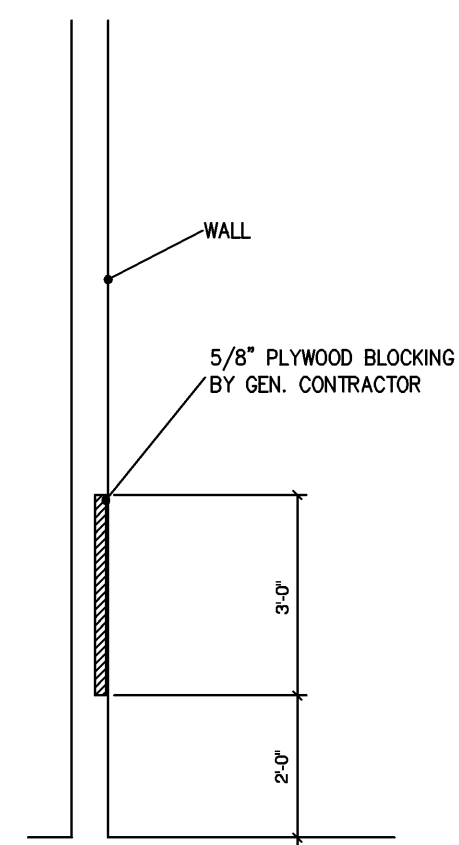


**WALL BLOCKING DETAIL "E"**  
NOT TO SCALE

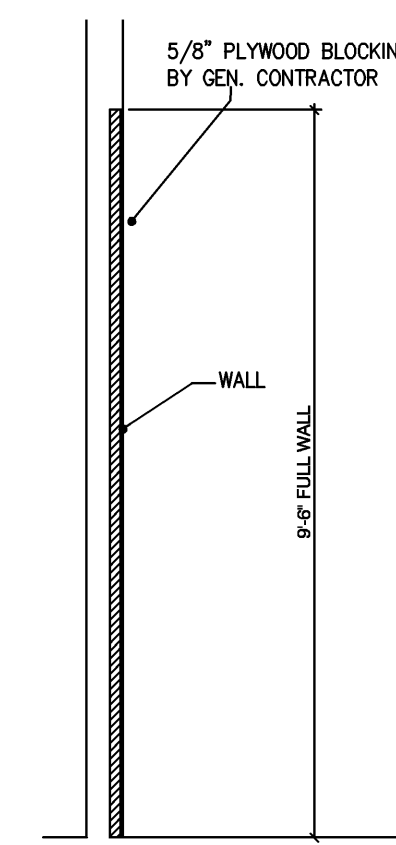

**WALL BLOCKING DETAIL "G"**  
NOT TO SCALE

**ALL INTERNALLY MOUNTED  
WOOD WALL BLOCKING TO BE  
FIRE TREATED**

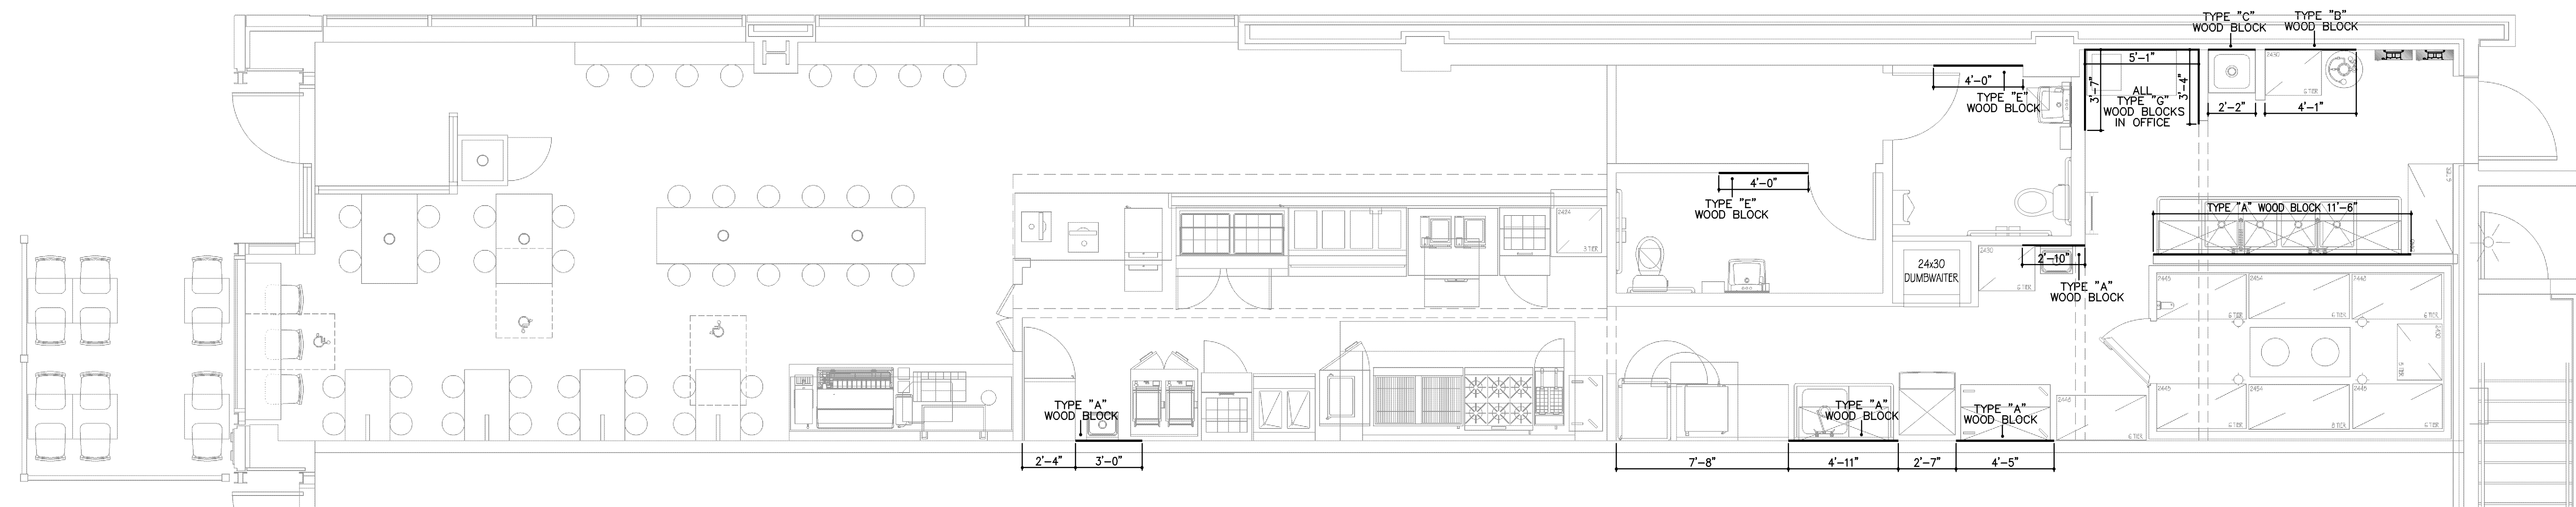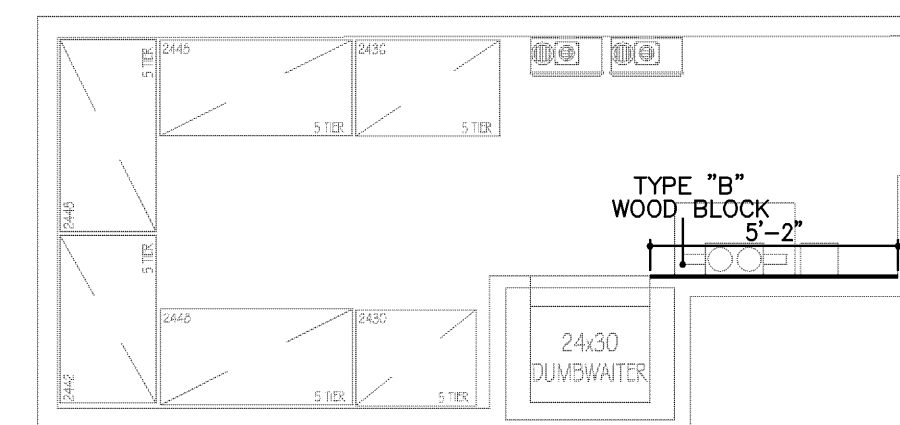

**WALL BLOCKING PLAN**  
SCALE 1/4" = 1'-0"

LINGLEDESIGNGROUP, INC.  
WEST MAIN STREET  
LENA, IL 61048 158  
PHONE: 815-369-9155  
FAX: 815-369-4495  
WWW.LINGLEDESIGN.COM



Concept Services  
12521 Armitage Drive  
Austin, TX 78727  
Kitchen Supplier/Designer  
512-343-3100 Office 512-343-3195 Fax

© ALL DRAWINGS AND WRITTEN MATERIAL CONTAINED HEREIN ARE THE PROPERTY OF THE ARCHITECT. THEY MAY NOT BE REPRODUCED, COPIED, REUSED, OR DISCLOSED IN ANY MANNER WITHOUT WRITTEN AUTHORIZATION FROM THE ARCHITECT.

**Qdoba**  
MEXICAN GRILL  
20 E. Chicago Avenue  
Chicago, IL 60611-2009

REVISIONS:	DESCRIPTION:
#	DATE
1	1/8/10 ISSUED FOR PERMIT
2	1/18/10 ISSUED FOR PERMIT

PROJECT NUMBER: 09-116  
DRAWN BY: JI  
CHECKED BY: MG

SHEET TITLE:  
**WALL  
BLOCKING  
PLAN**

SHEET NUMBER:  
**K4**